


**NORTH ELEVATION**

1/4" = 1'-0"

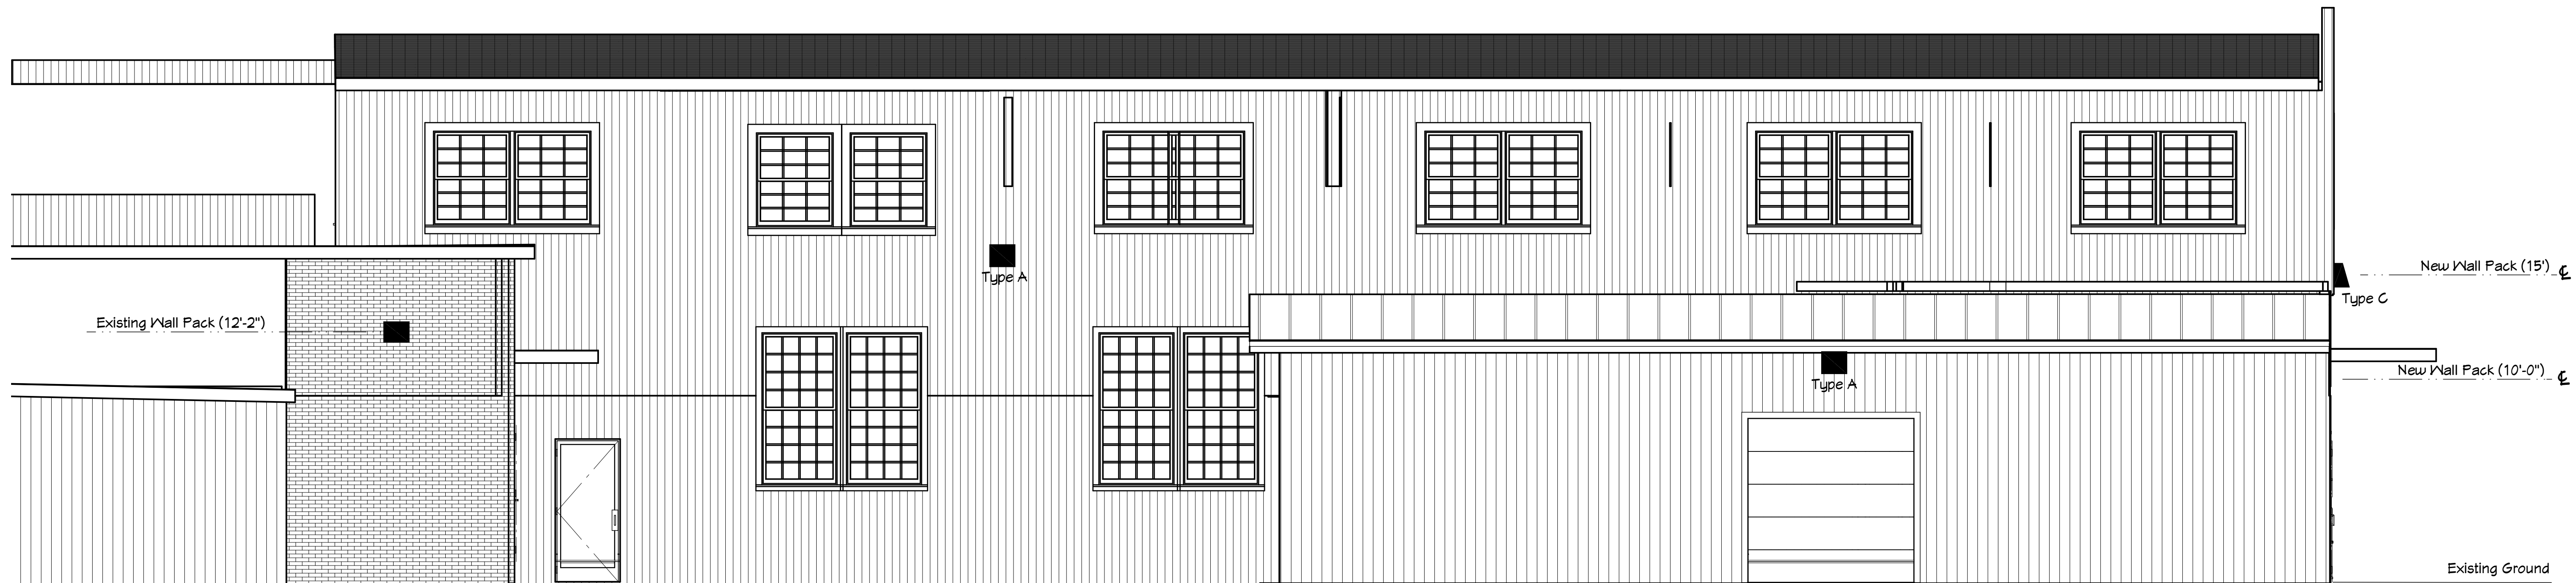

**EAST ELEVATION**

1/4" = 1'-0"

NO.	DESCRIPTION	BY	DATE
1	FINAL DRB MTG	RL	9/13/23

SHEET TITLE:  
**EXTERIOR ELEVATIONS**

PROJECT DESCRIPTION:  
**MAPLE MILL APARTMENTS**

DRAWINGS PROVIDED BY:  
**MAPLE MILL LLC**

DATE:

11/22/22

SCALE:

1/4" = 1'-0"

SHEET:

**A3**