

1 BASEMENT FLOOR PLAN
3/16" = 1'-0"

REVISIONS	
No.	Description

No.	Date

BASEMENT FLOOR PLAN
SCALE: 3/16" = 1'-0"

SUNDERLAND APARTMENTS
ESSEX JUNCTION, VERMONT


550 Hinckley Road
South Duxbury, VT 05830
802.883.8273
RabideauArchitects.com

PROJECT #: **2211**

SHEET NUMBER

A101

03/10/21

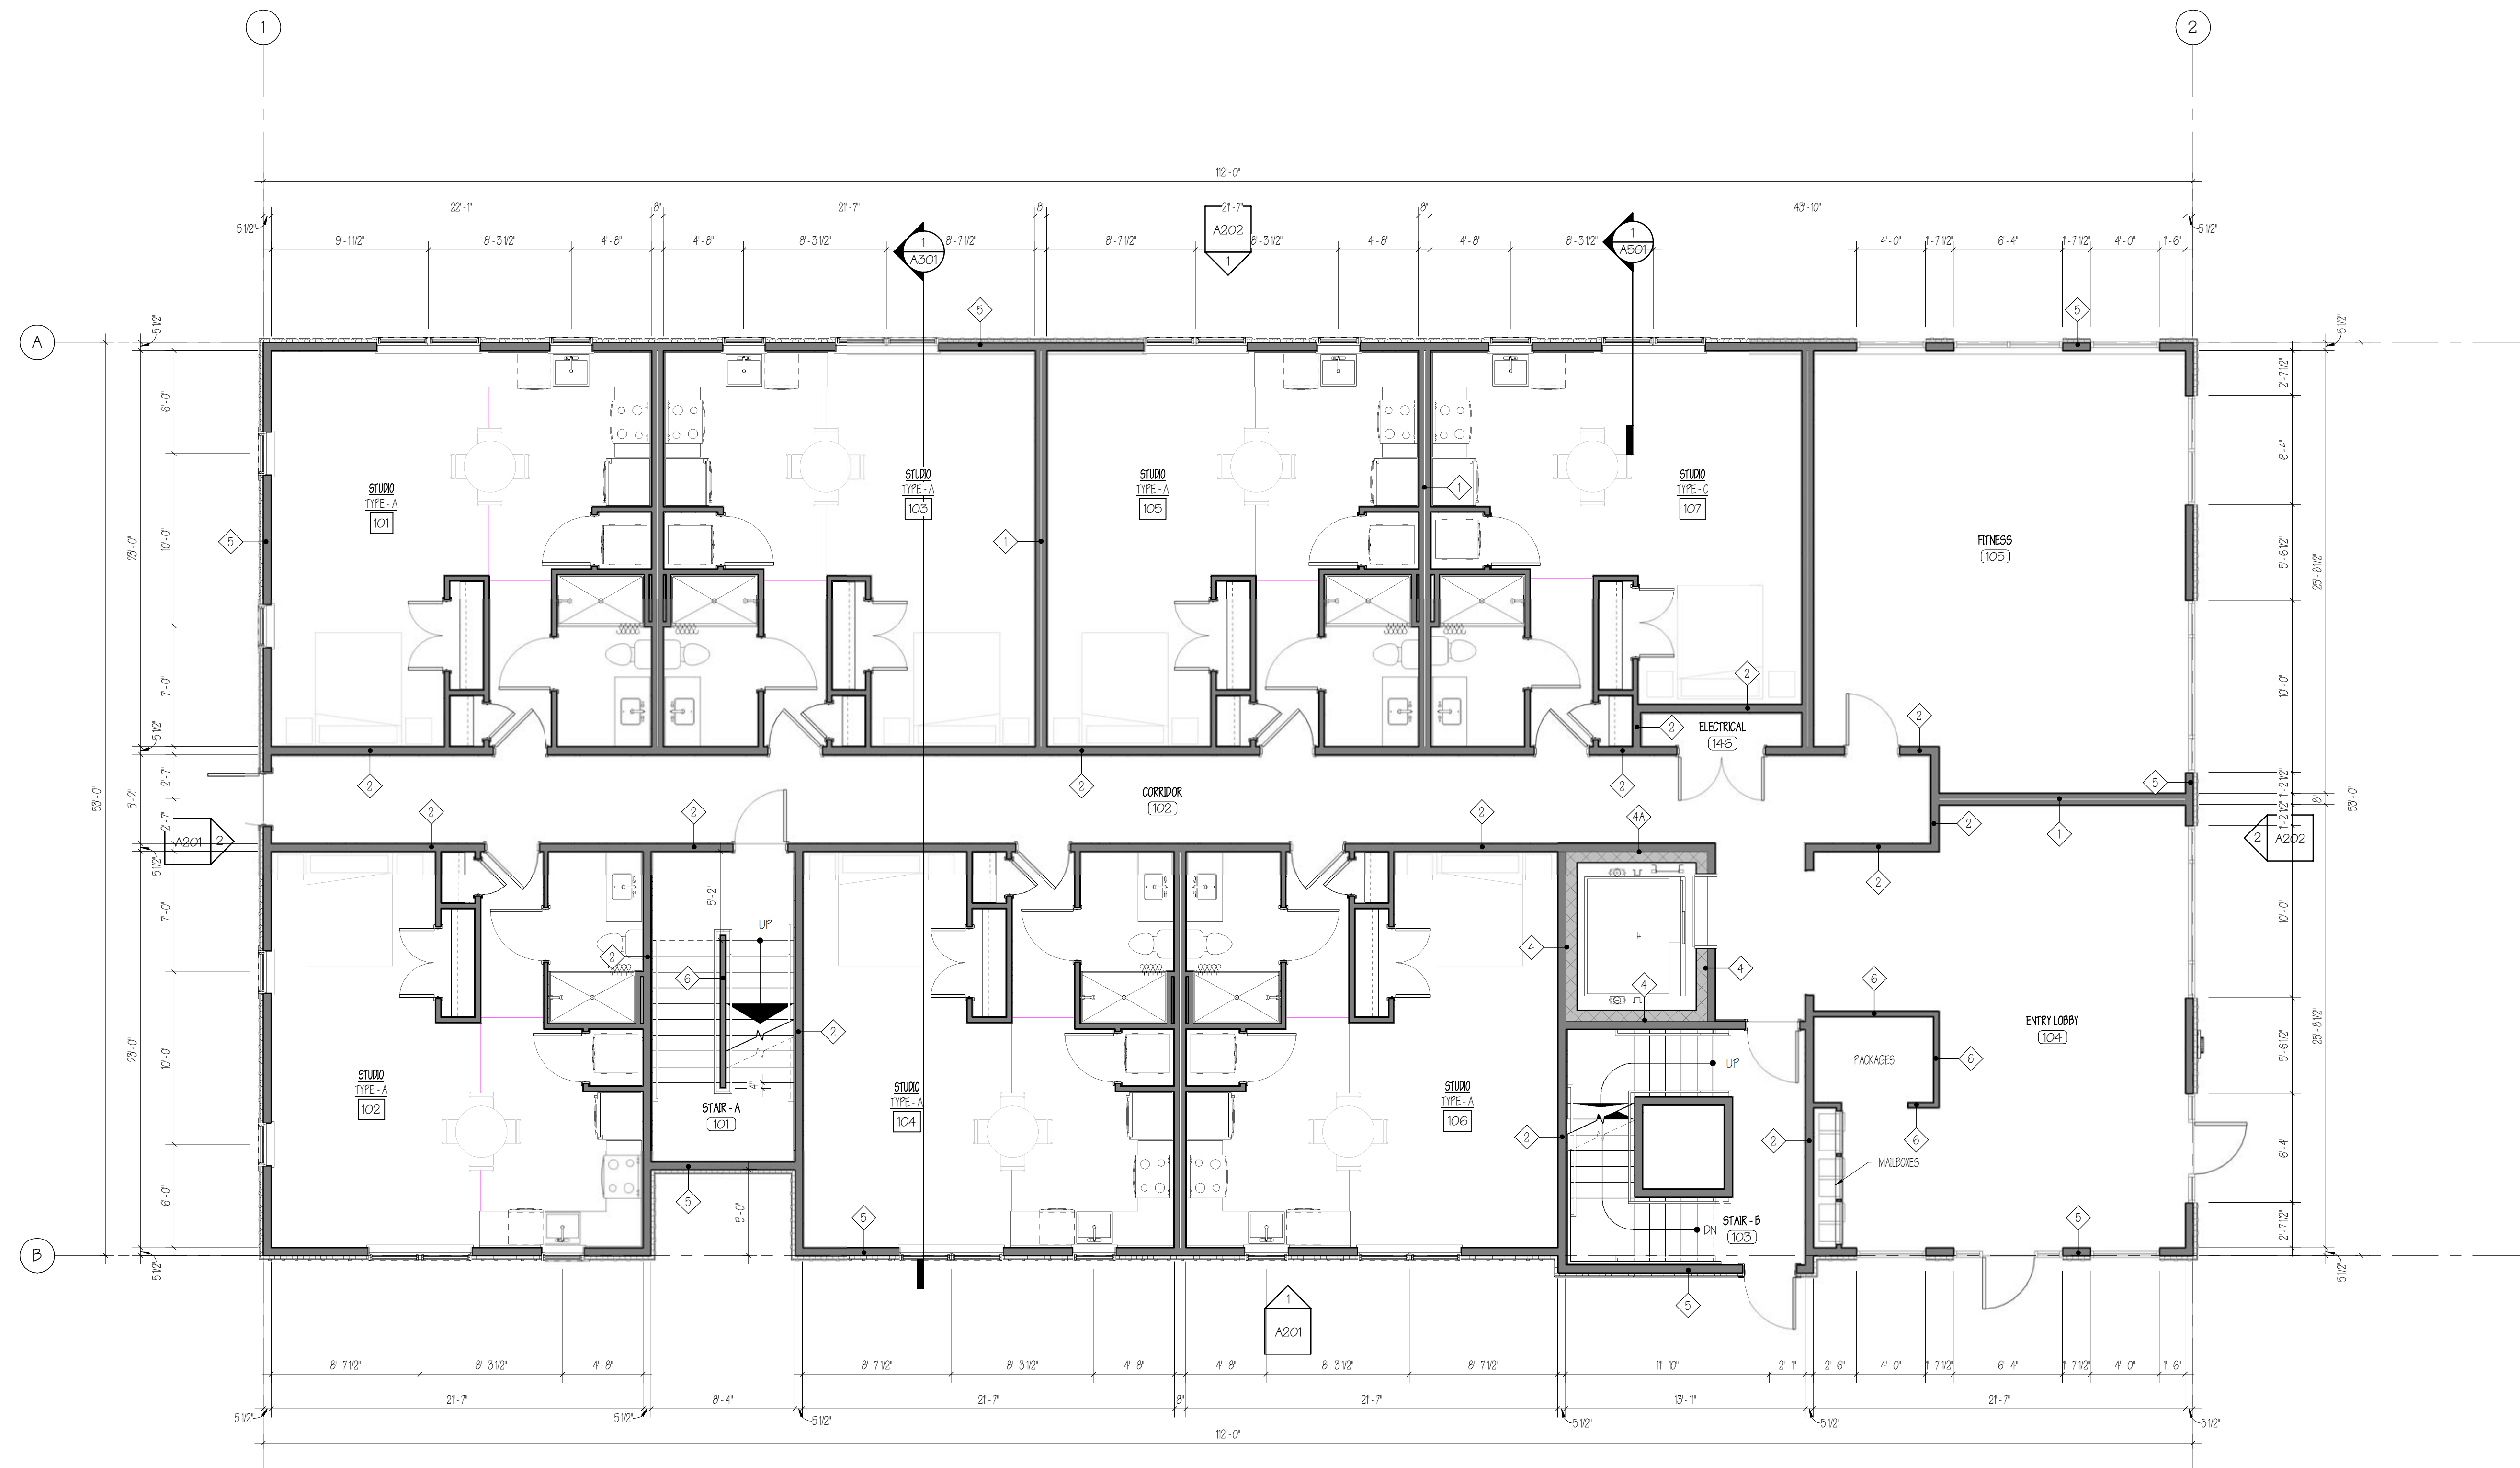

1 FIRST FLOOR PLAN
3/16" = 1'-0"

No.	Description	Date

REVISIONS

FIRST FLOOR PLAN

SCALE: 3/16" = 1'-0"

SUNDERLAND APARTMENTS

ESSEX JUNCTION, VERMONT

550 Hinesburg Road
Suite 101
Essex Junction, VT 05603
802.883.8272
RabideauArchitects.com




PROJECT #: **2211**

SHEET NUMBER

A102

02/14/23

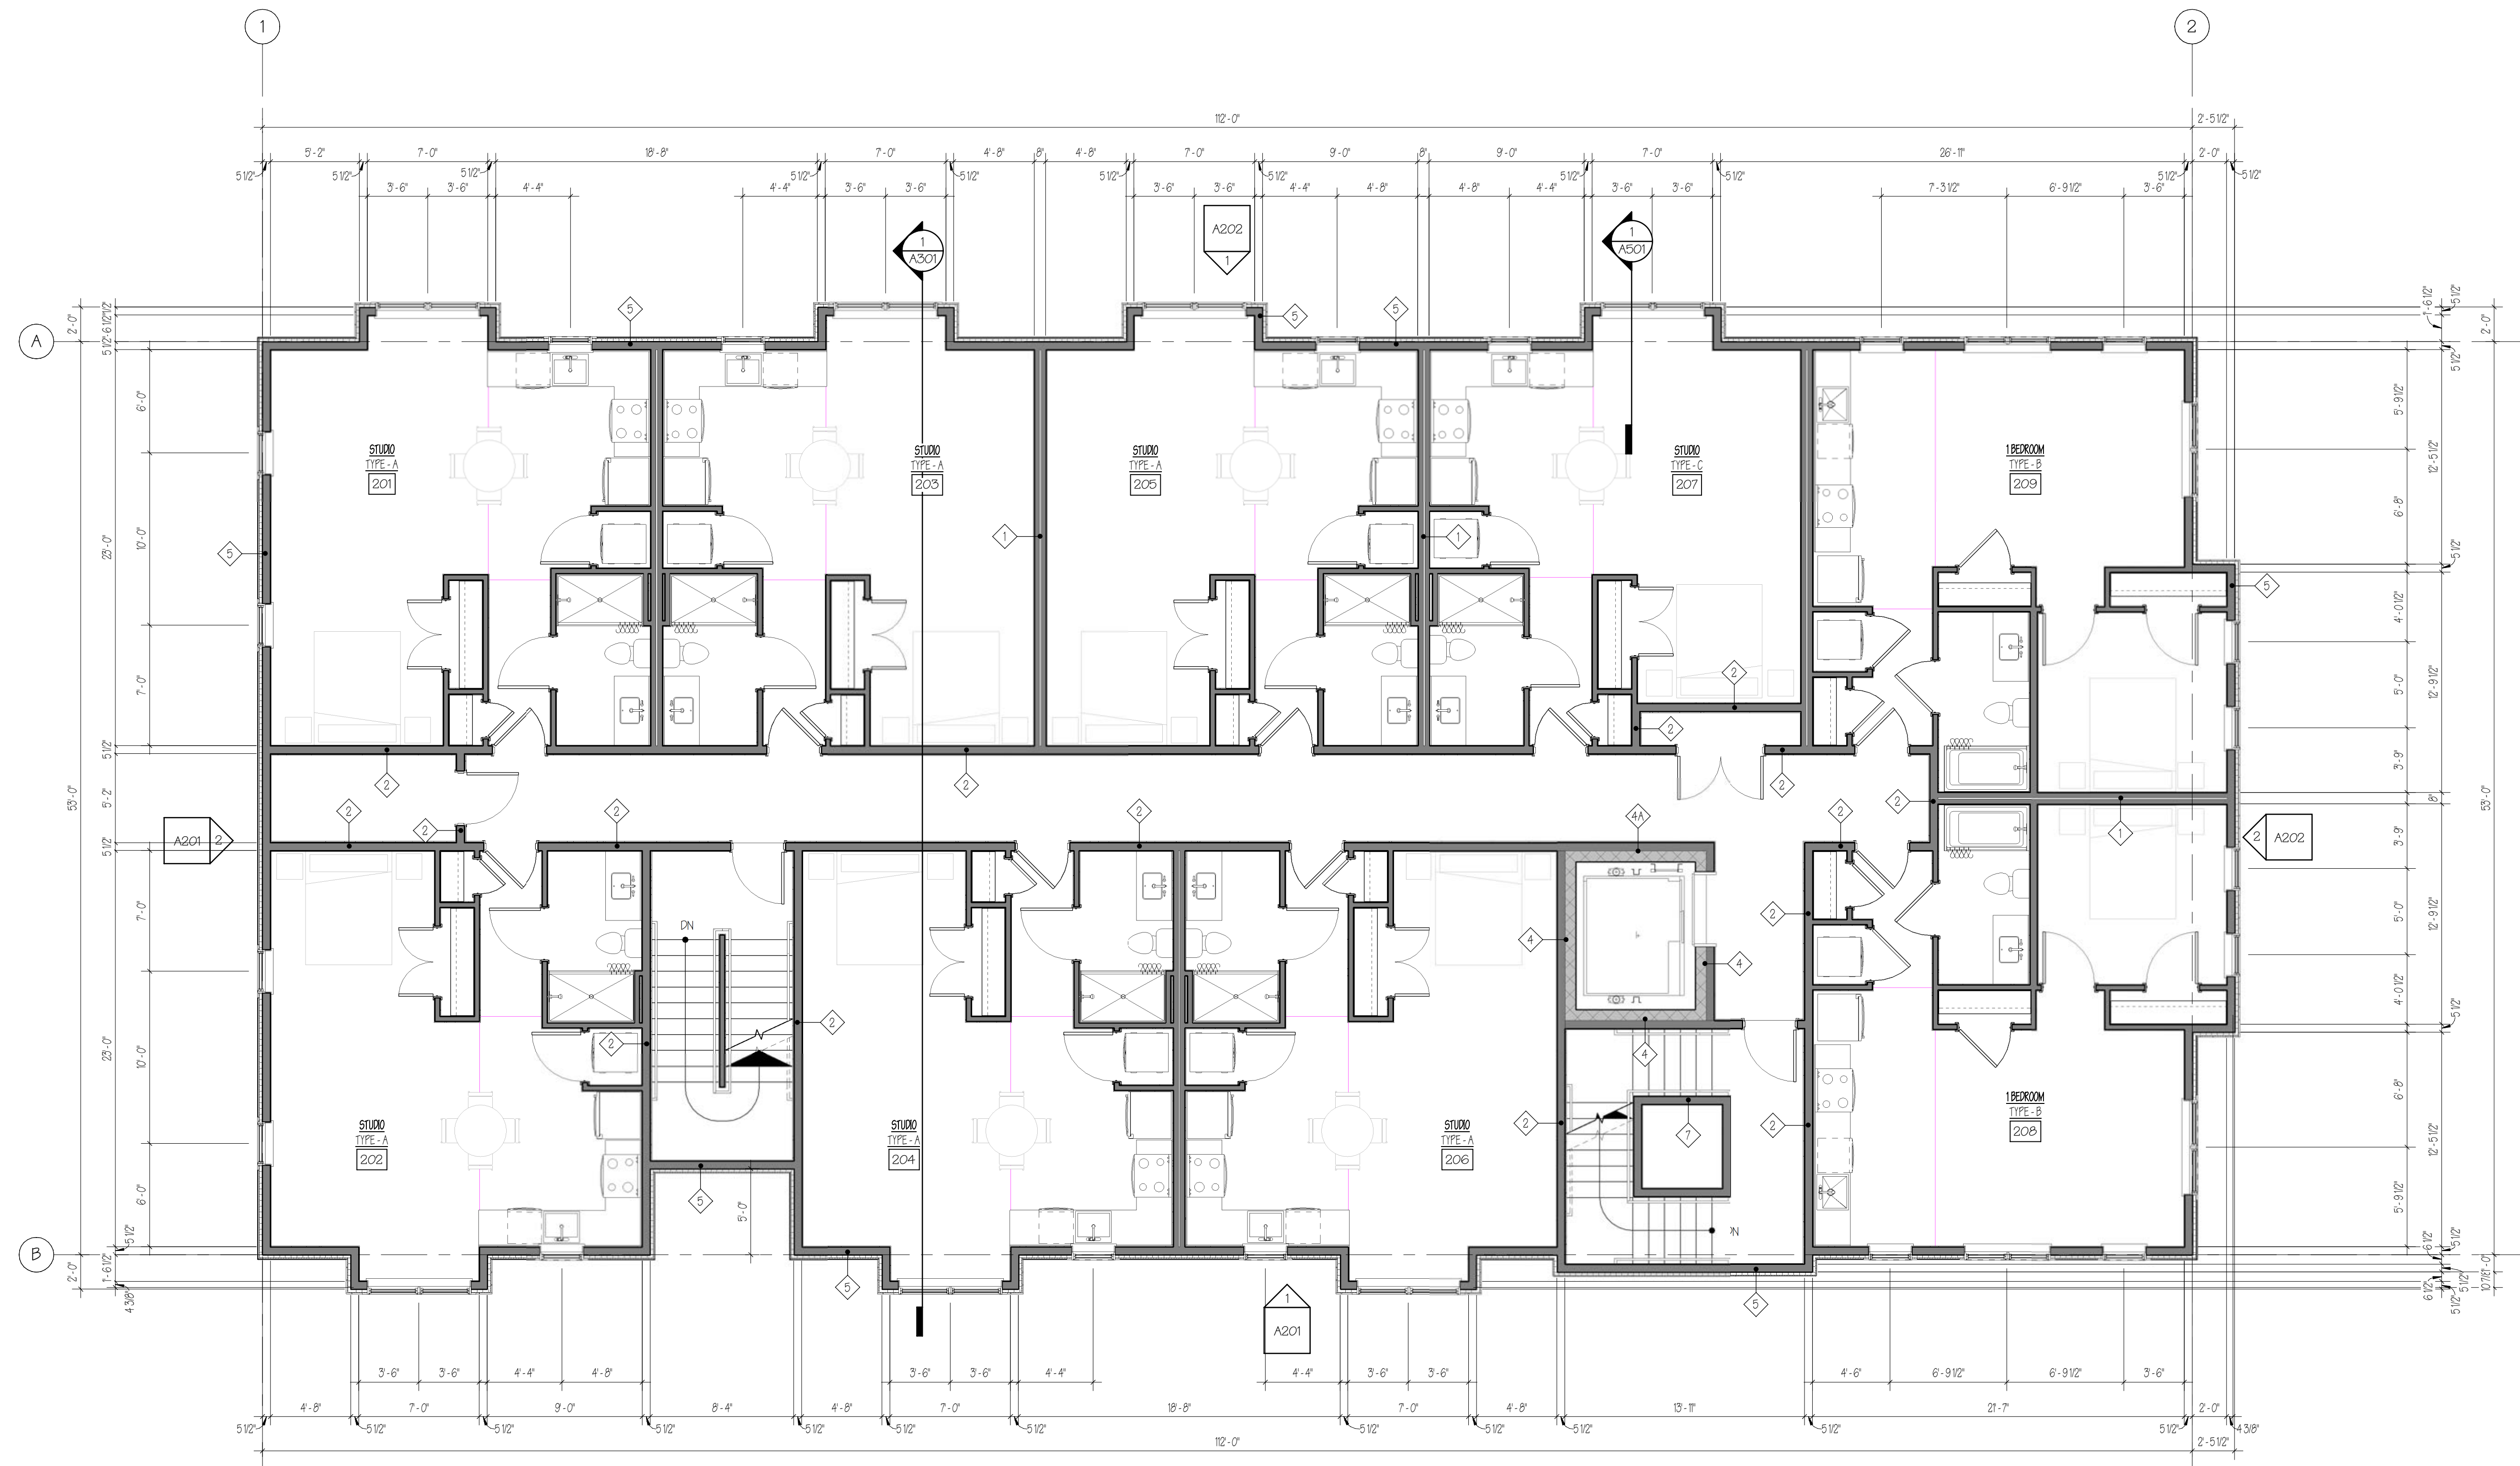

1 SECOND FLOOR PLAN
3/16" = 1'-0"

Date

REVISIONS
Description

No.

SECOND FLOOR PLAN
SCALE: 3/16" = 1'-0"

SUNDERLAND APARTMENTS
ESSEX JUNCTION, VERMONT

550 Hinckley Road
Suite 101
Colchester, VT 05430
802.883.8272
RabideauArchitects.com




PROJECT #: 2211

SHEET NUMBER

A103

02/14/23

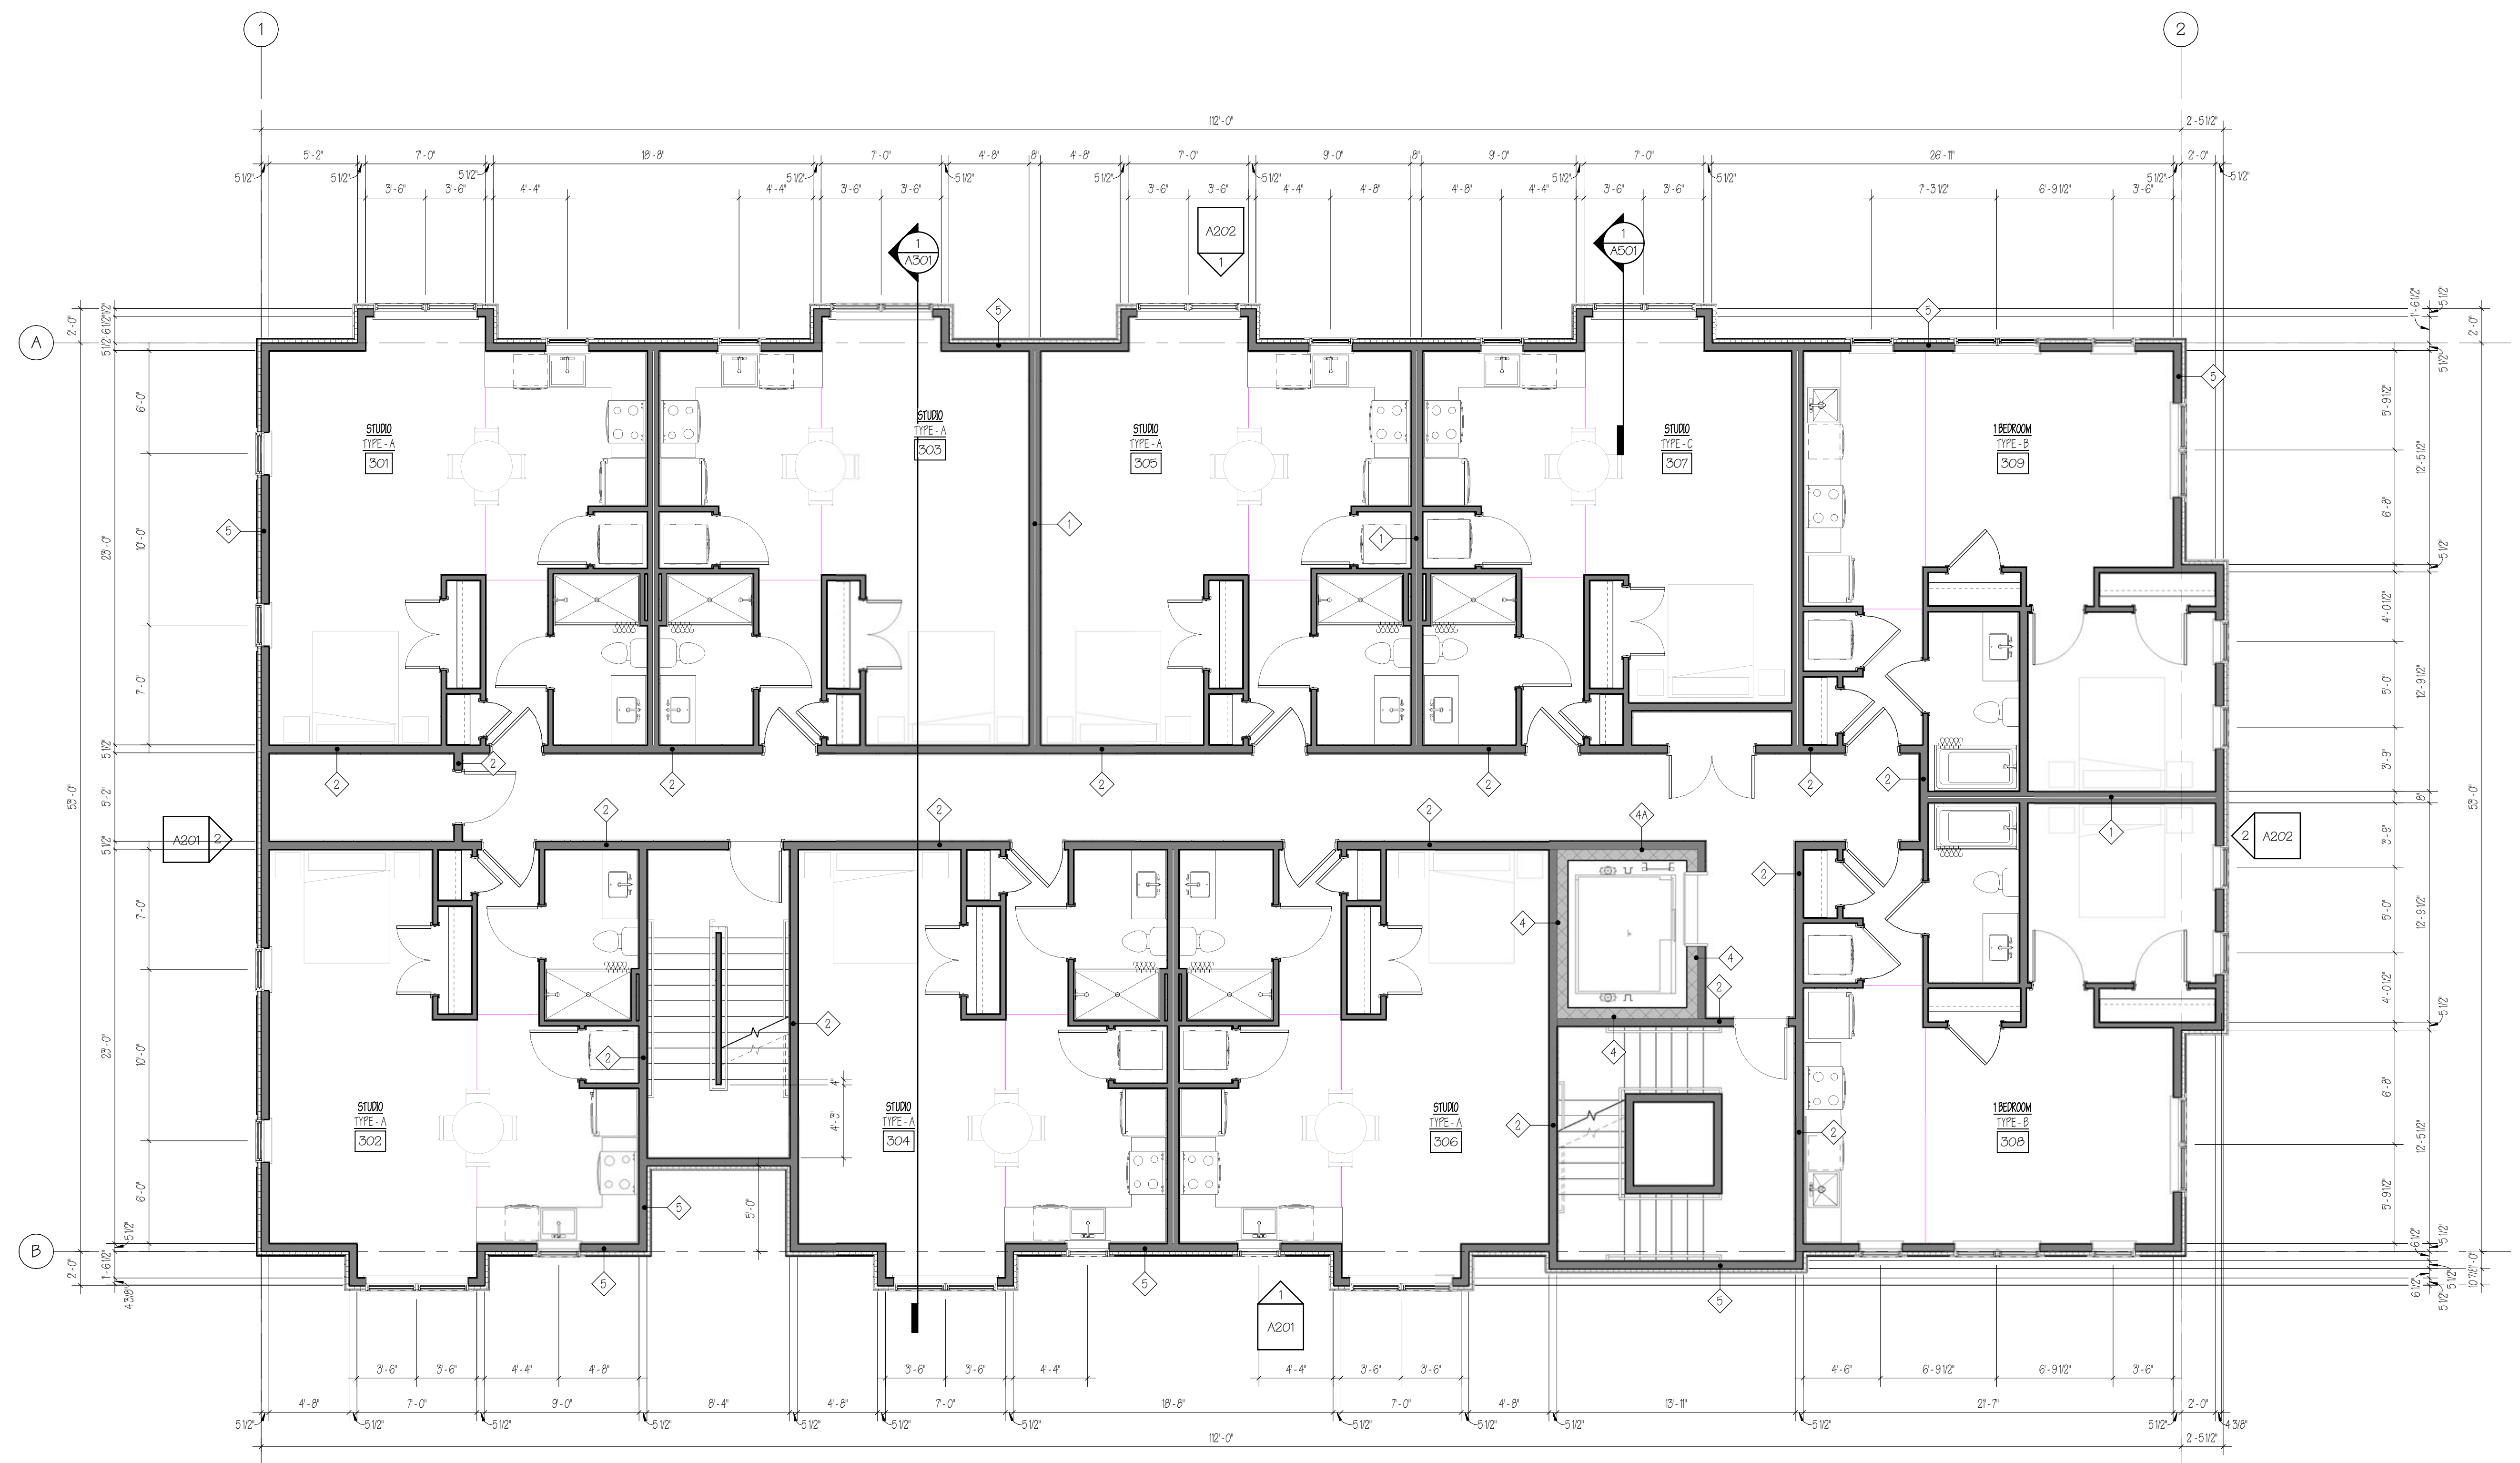

1 THIRD FLOOR PLAN
3/16" = 1'-0"

Date

REVISIONS
Description

No.

THIRD FLOOR PLAN
SCALE: 3/16" = 1'-0"

SUNDERLAND APARTMENTS

ESSEX JUNCTION, VERMONT

550 Hinneburg Road
Suite 101
Essex Junction, VT 05602
802.883.8272
RabideauArchitects.com




PROJECT #: 2211

SHEET NUMBER

A104

02/14/23

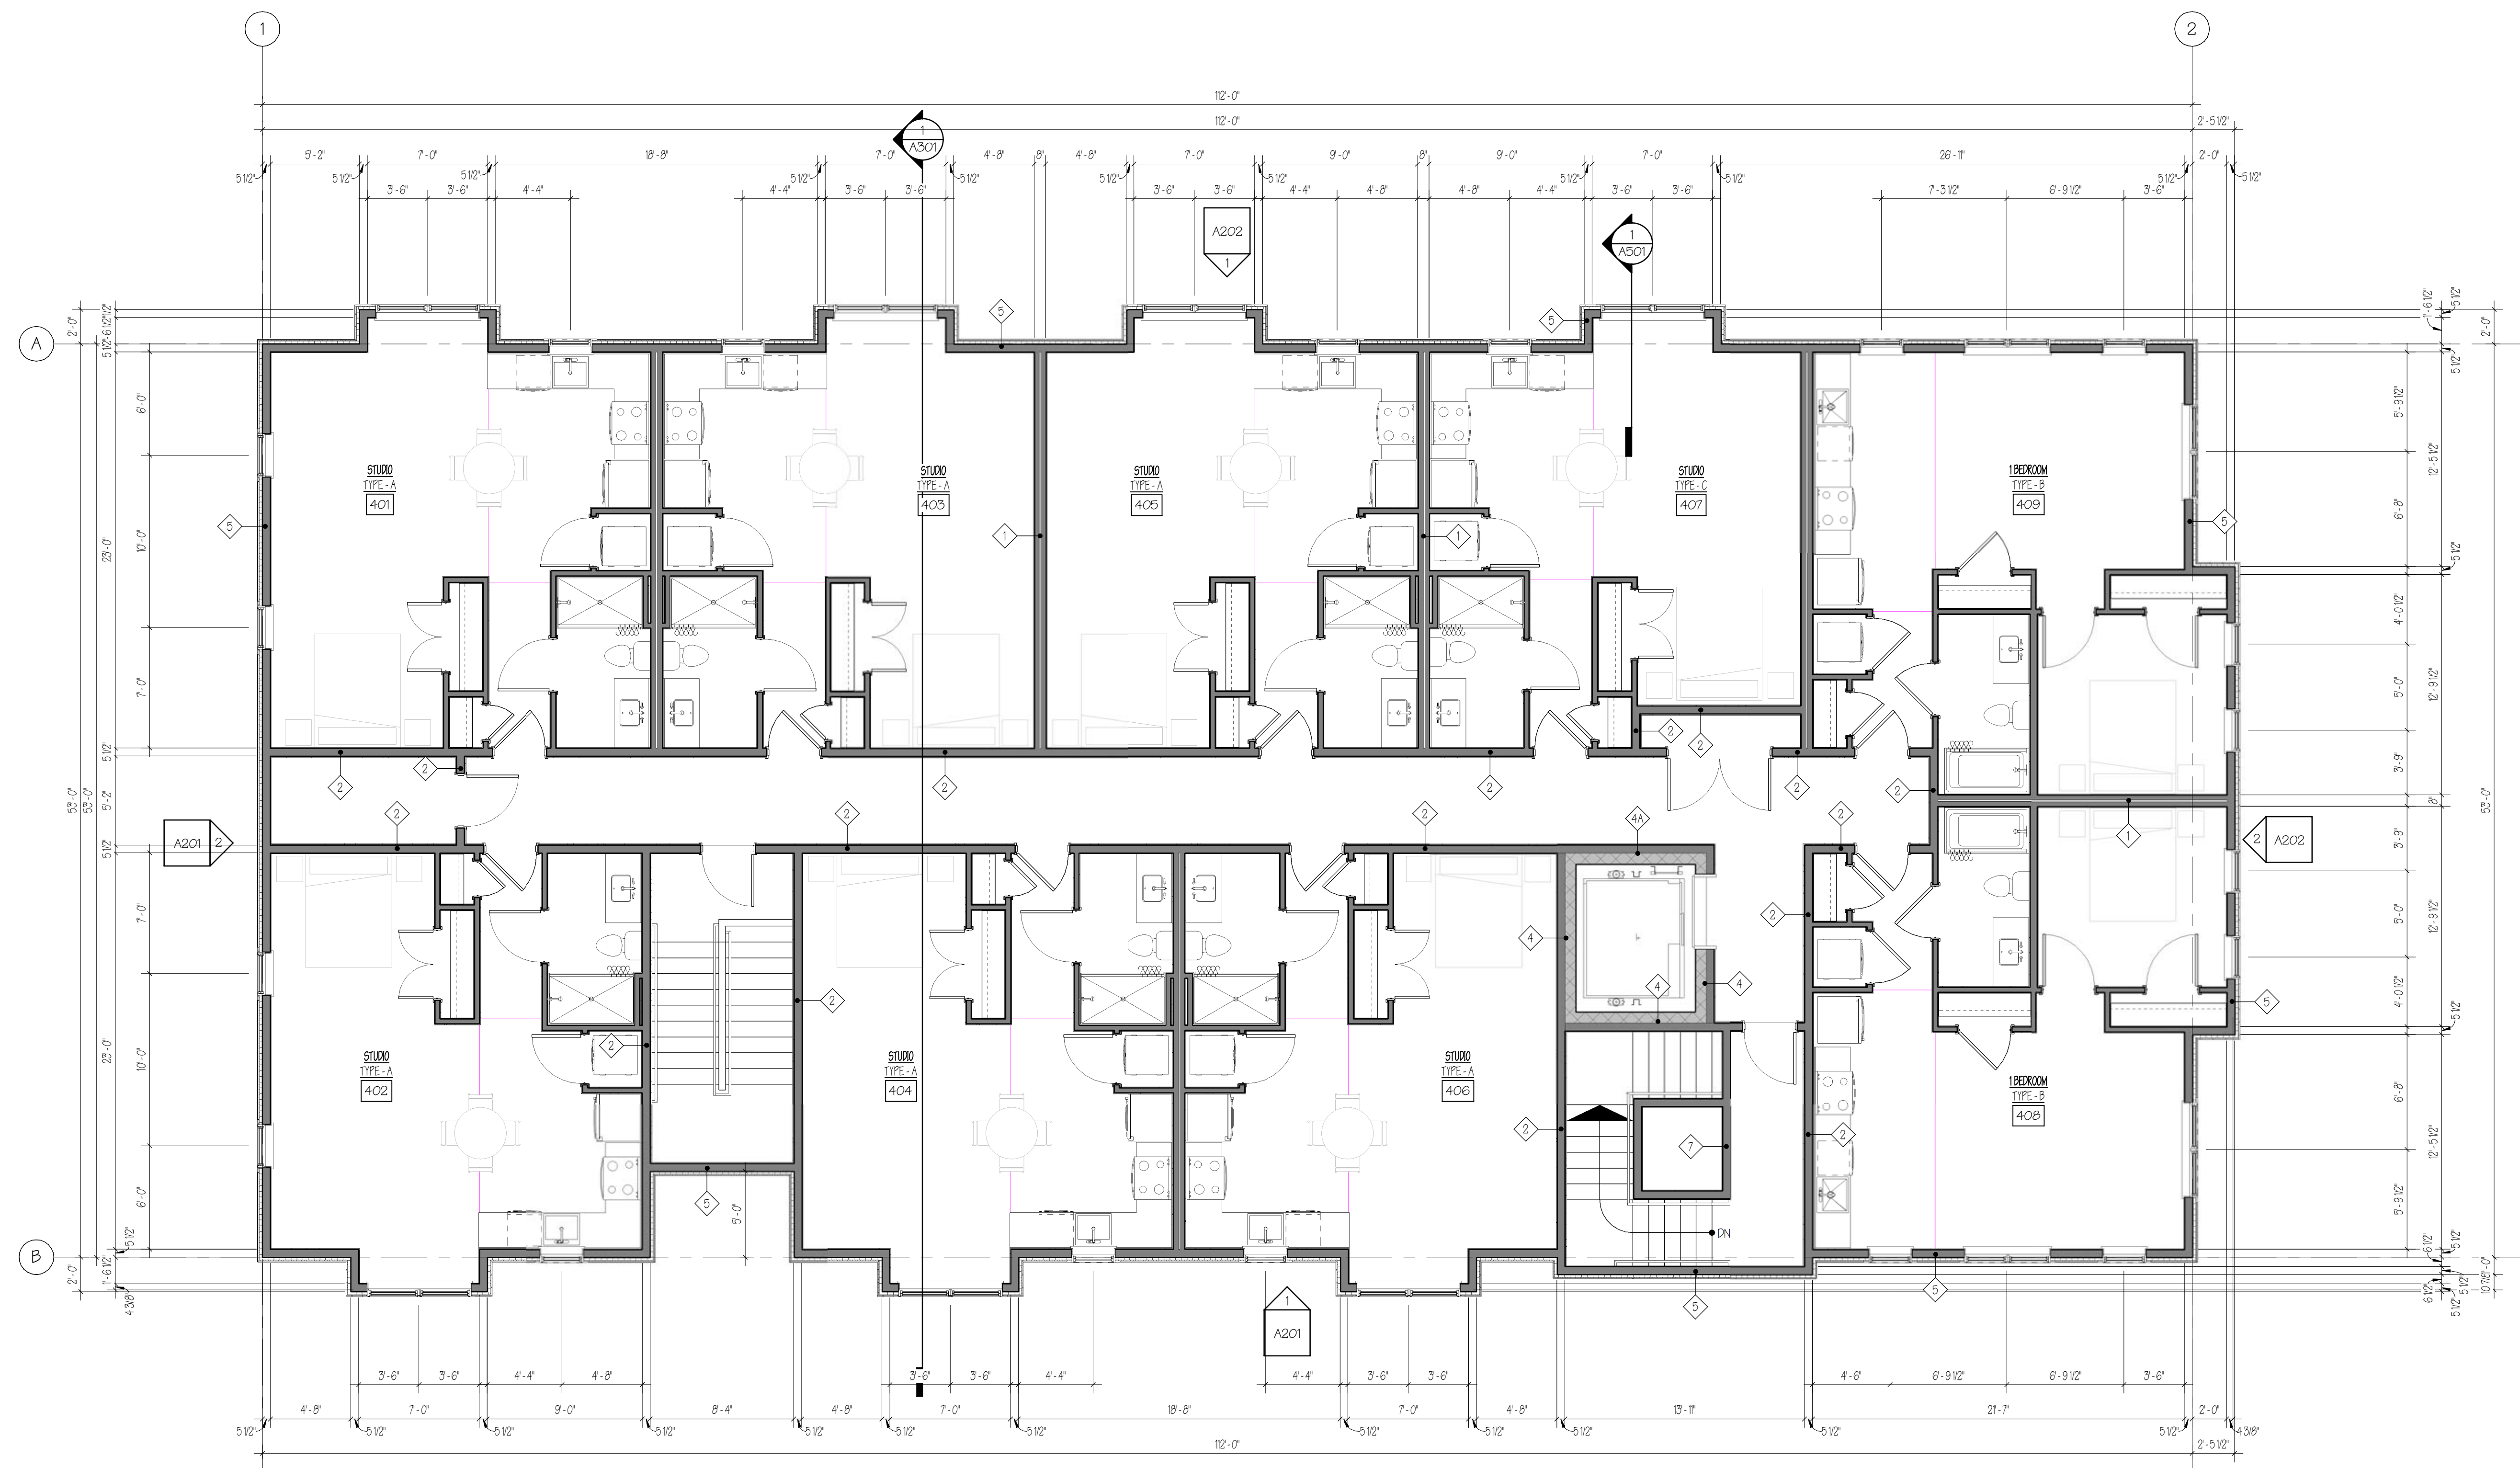

1 FOURTH FLOOR PLAN
3/16" = 1'-0"

No.	Description	Date

REVISIONS

FOURTH FLOOR PLAN
SCALE: 3/16" = 1'-0"

SUNDERLAND APARTMENTS
ESSEX JUNCTION, VERMONT



PROJECT #: **2211**

SHEET NUMBER

A105

02/14/23

550 Hiram Road
Suite 101
Essex Junction, VT 05453
802.883.8272
RabideauArchitects.com

