



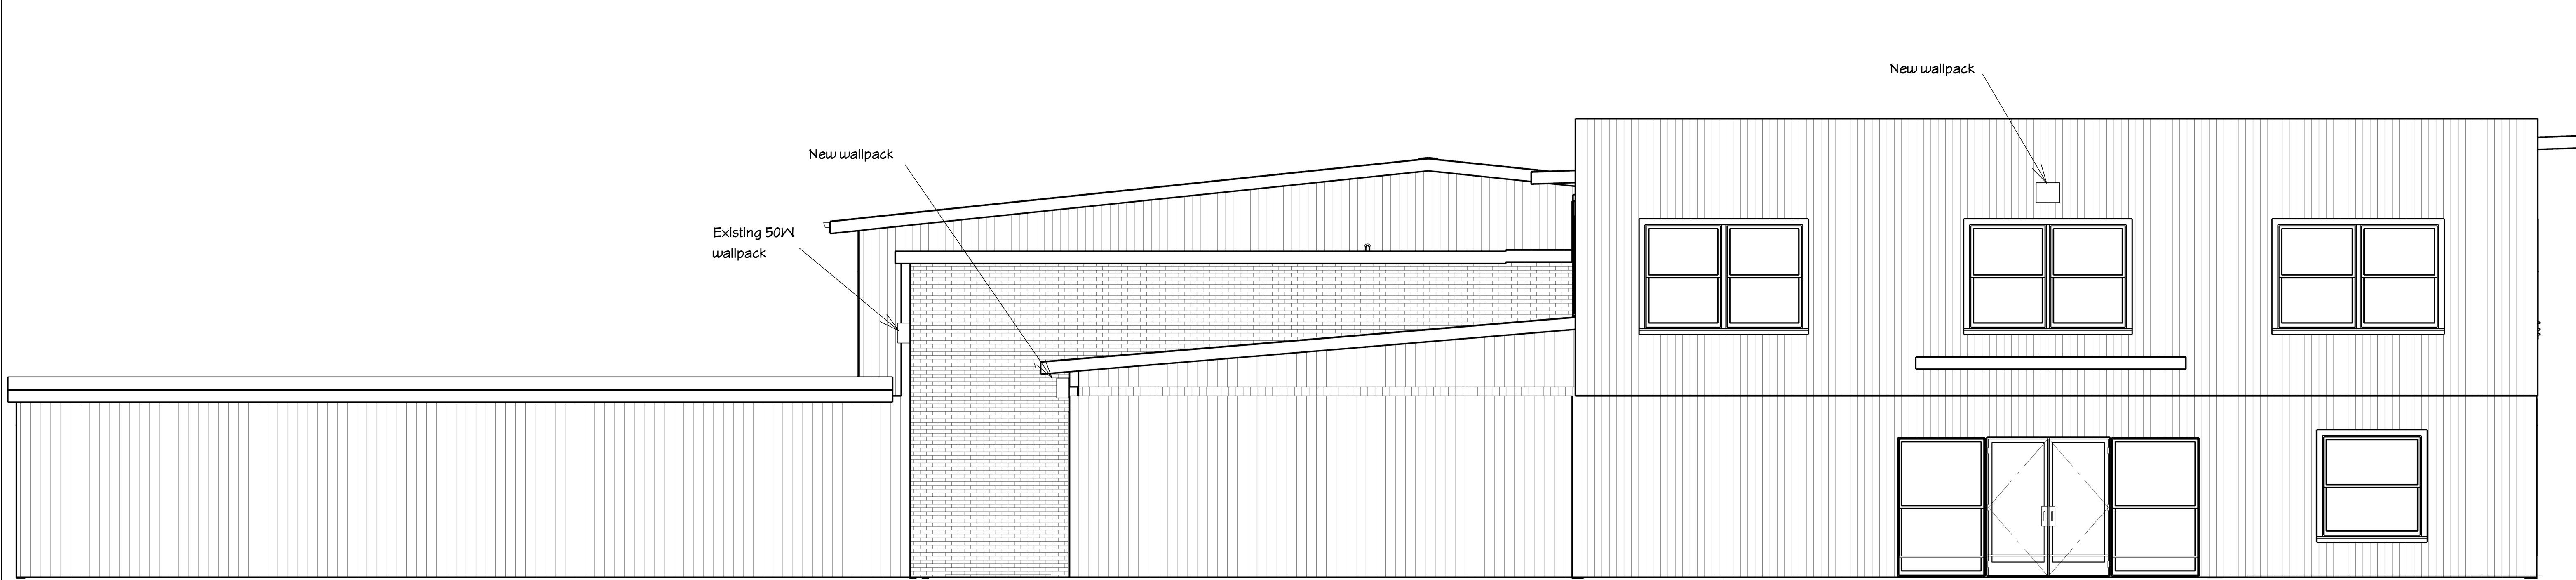


NORTH ELEVATION

NTS

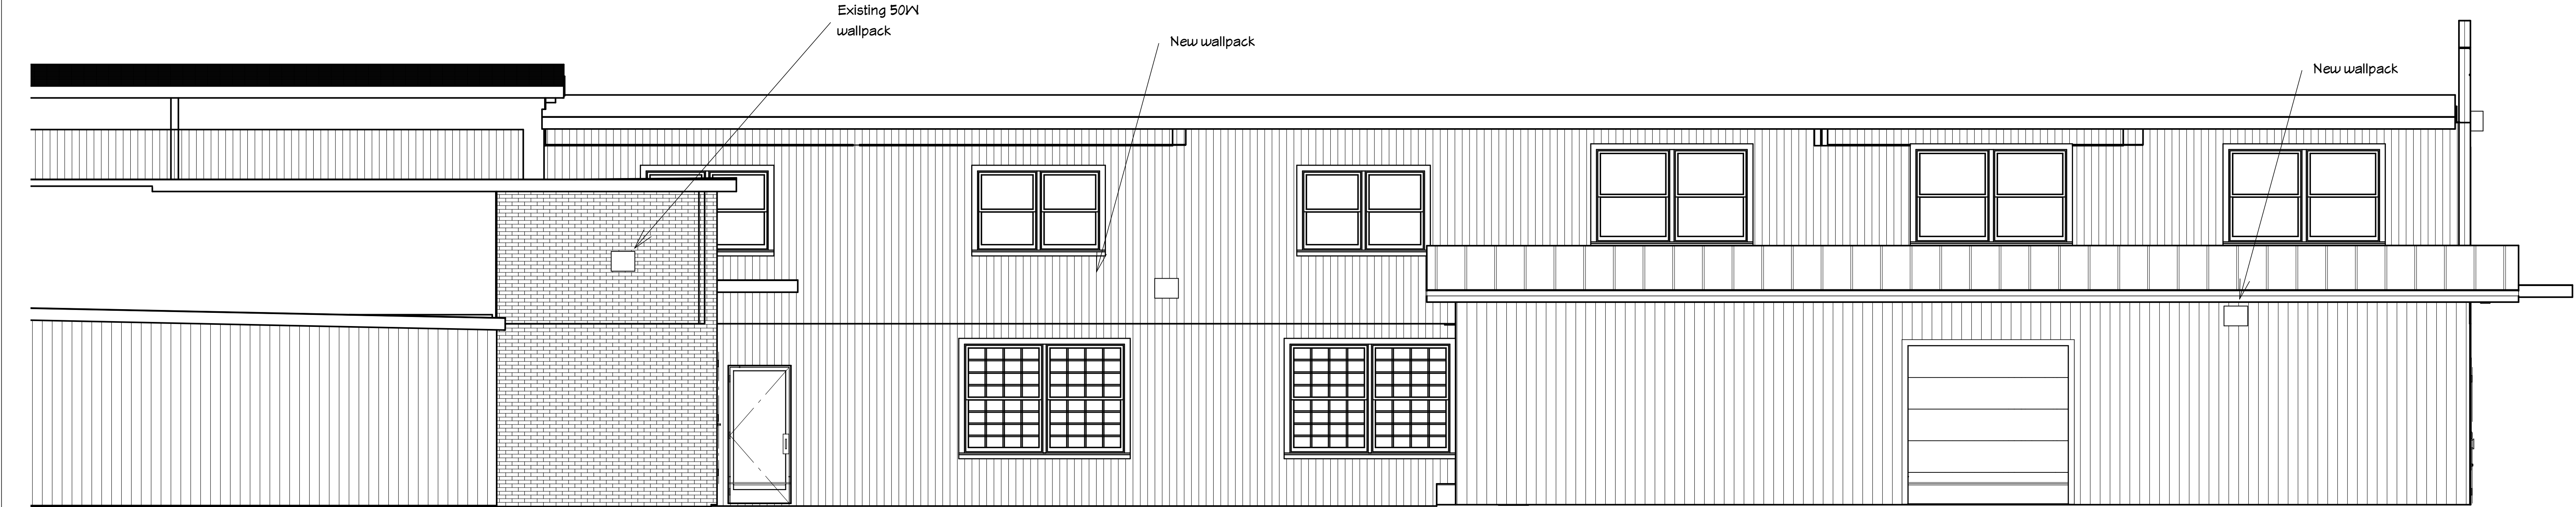

EAST ELEVATION

NTS

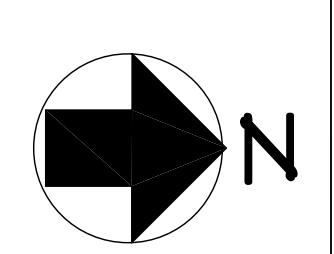

NO.	DESCRIPTION	BY	DATE
-	-	-	-

SHEET TITLE:

EXTERIOR ELEVATIONS

PROJECT DESCRIPTION:

MAPLE MILL APARTMENTS

DRAWINGS PROVIDED BY:

MAPLE MILL LLC

DATE:

11/22/22

SCALE:

AS NOTED

SHEET:

A3