



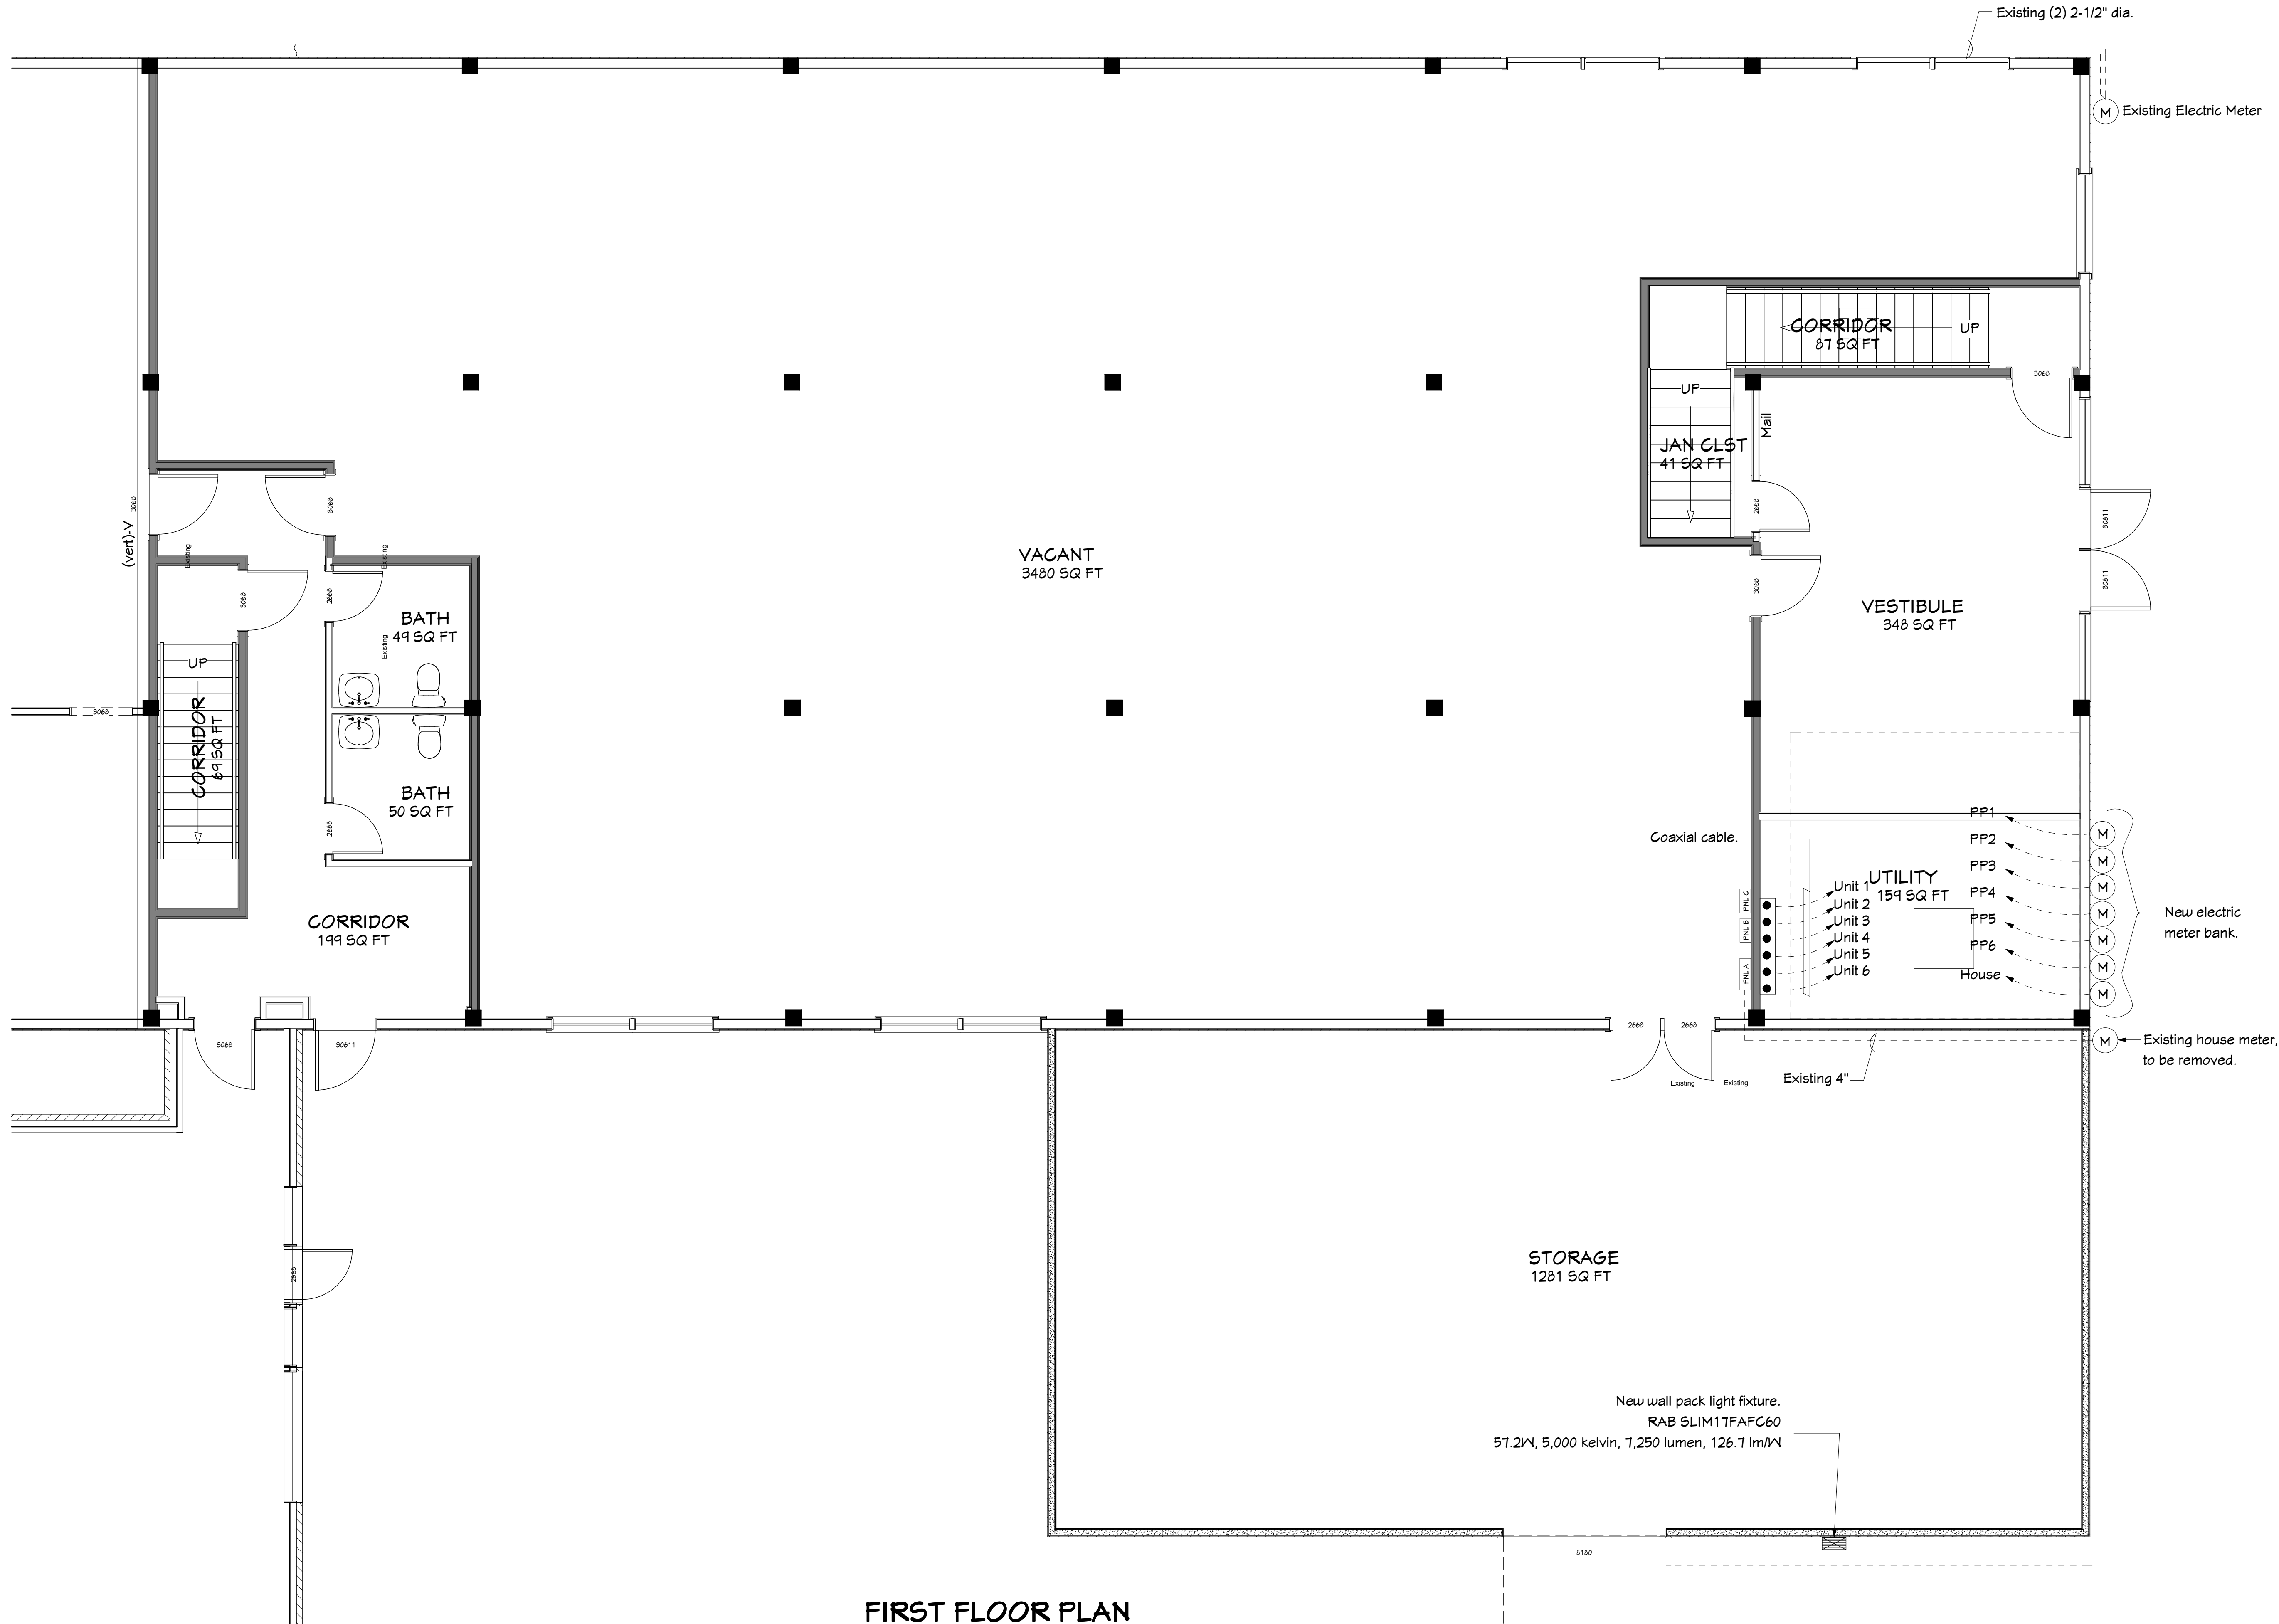

FIRST FLOOR PLAN

1/4" = 1'-0"

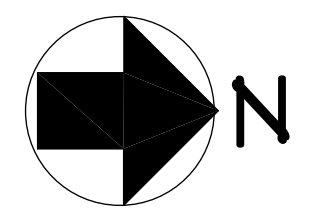

NO.	DESCRIPTION	RL	DATE
-	-	-	-
-	-	-	-
-	-	-	-
-	-	-	-

SHEET TITLE:
FIRST FLOOR PLAN

PROJECT DESCRIPTION:
MAPLE MILL APARTMENTS

DRAWINGS PROVIDED BY:
MAPLE MILL LLC

DATE:
11/22/22

SCALE:
1/4" = 1'-0"

SHEET:
A1