

NO.	DESCRIPTION	BY	DATE

SHEET TITLE:
SECOND FLOOR PLAN

PROJECT DESCRIPTION:
MAPLE MILL APARTMENTS

DRAWINGS PROVIDED BY:
MAPLE MILL LLC

DATE:


11/22/22

SCALE:

1/4" = 1'-0"

SHEET:

A2

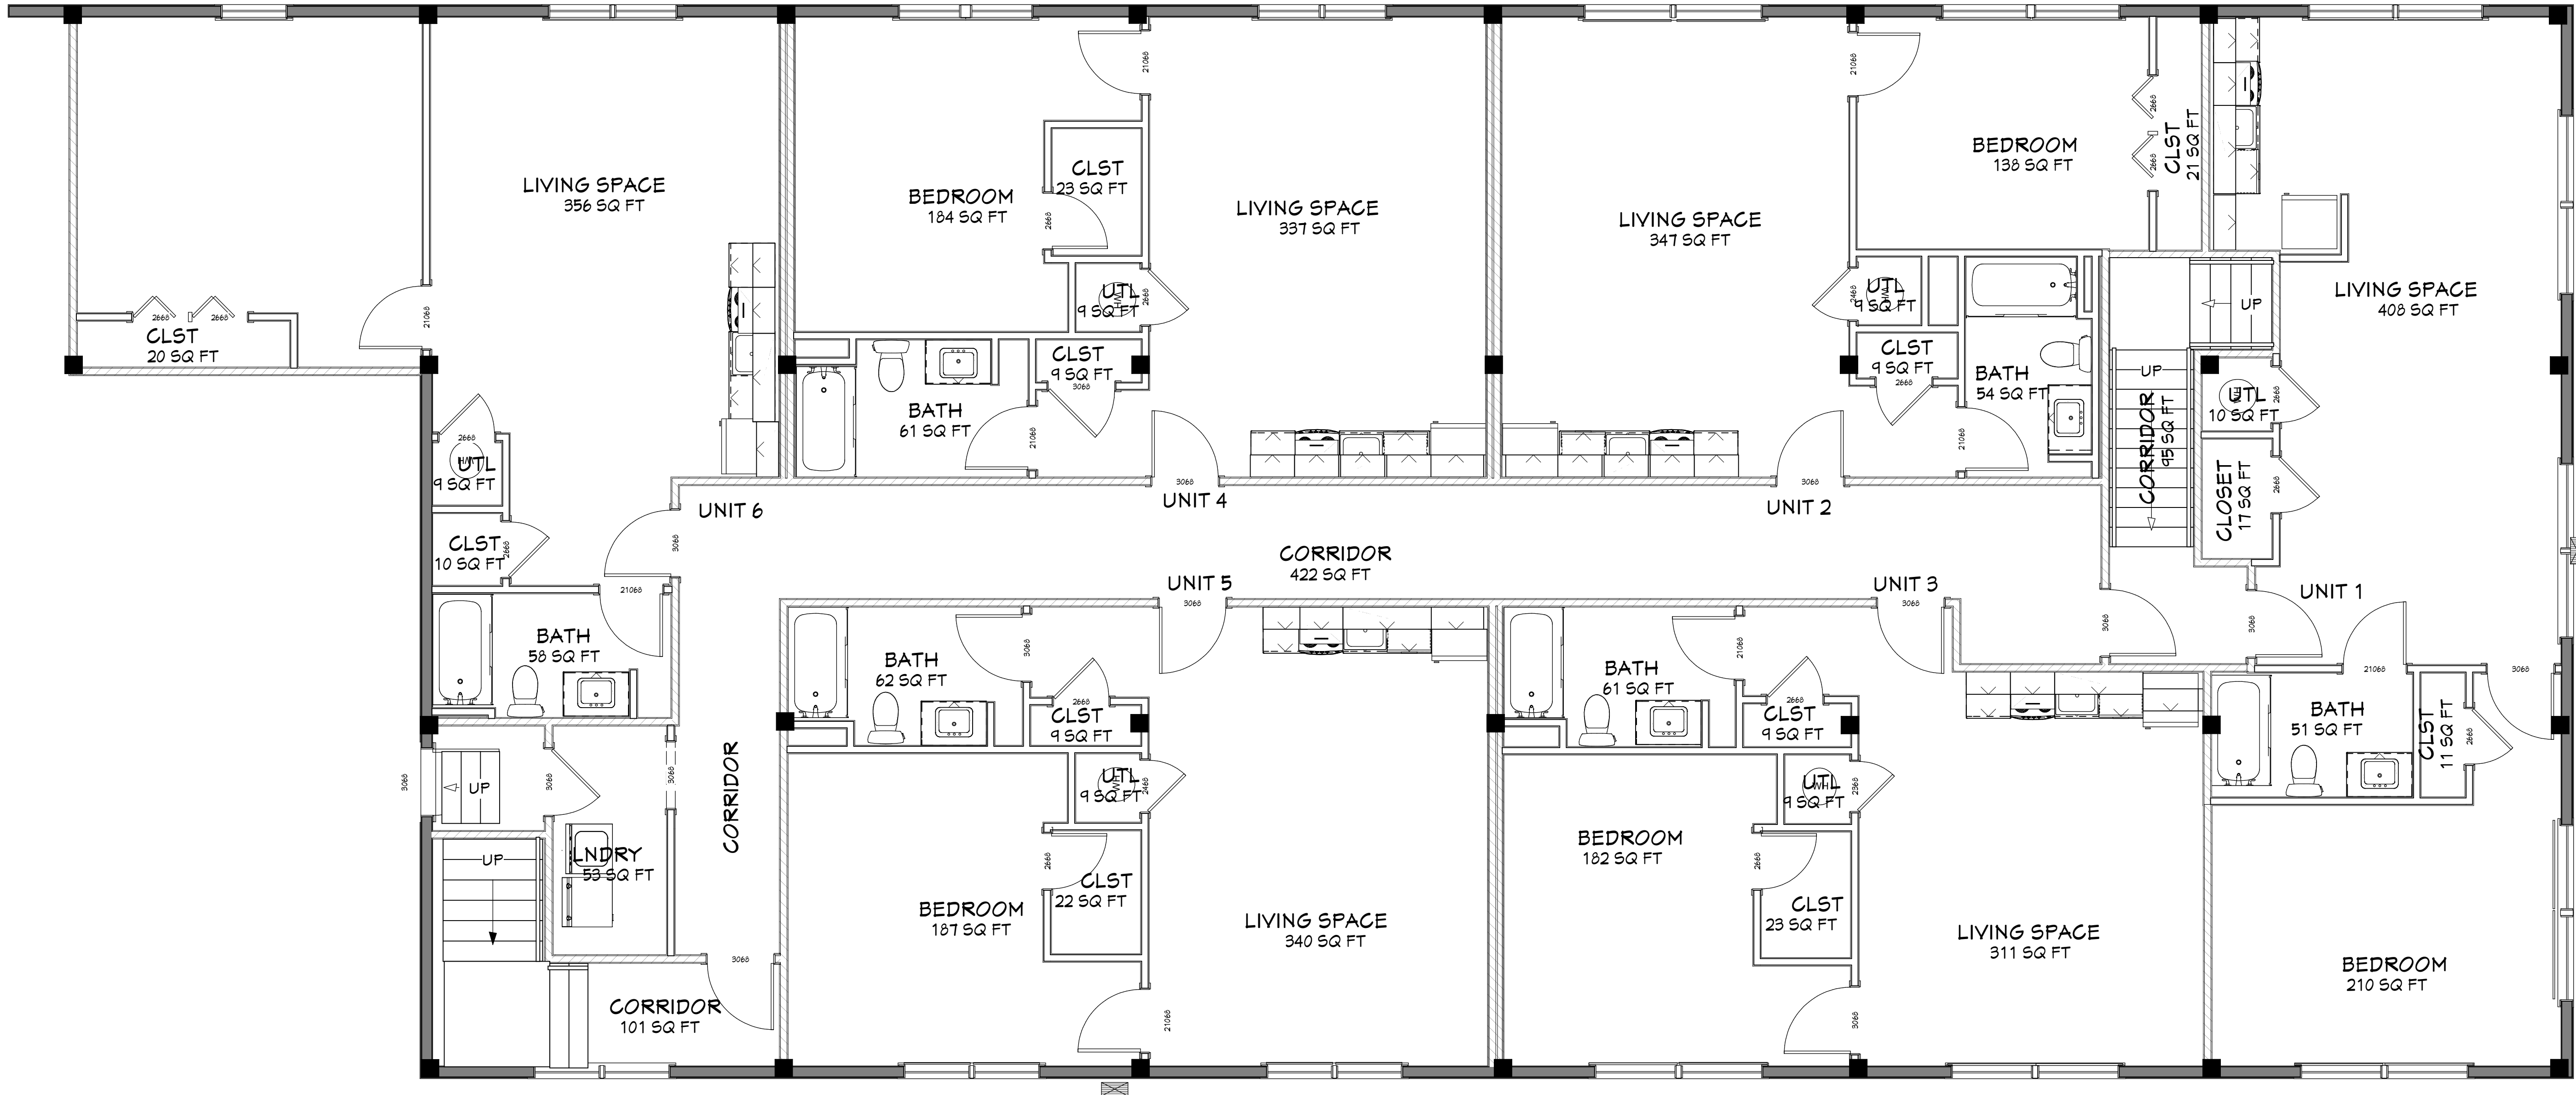

SECOND FLOOR PLAN

1/4" = 1'-0"