
Essex Junction STP 5300(14) VT Route 15 - Pearl Street Link

BEGINNING ON VT 15 (PEARL STREET) IN ESSEX JUNCTION AT STATION 101+68 (MM 1.704) AND EXTENDING EASTERLY ALONG PEARL STREET A DISTANCE OF 2,564 FEET (0.486 MILES) TO STATION 127+32 (MM 2.190).

> LENGTH OF ROADWAY = 2,564 FEET (0.488 MILES) LENGTH OF RIGHT-OF-WAY PROJECT = 2,235 FEET (0.423 MILES)

WORK TO BE PERFORMED UNDER THIS PROJECT INCLUDES NEW CONCRETE SIDEWALKS AND CURBS, STREET LIGHTING, PAVEMENT OVERLAY, PAVEMENT MARKINGS; TRAFFIC SIGNALS AND OTHER RELATED ITEMS.

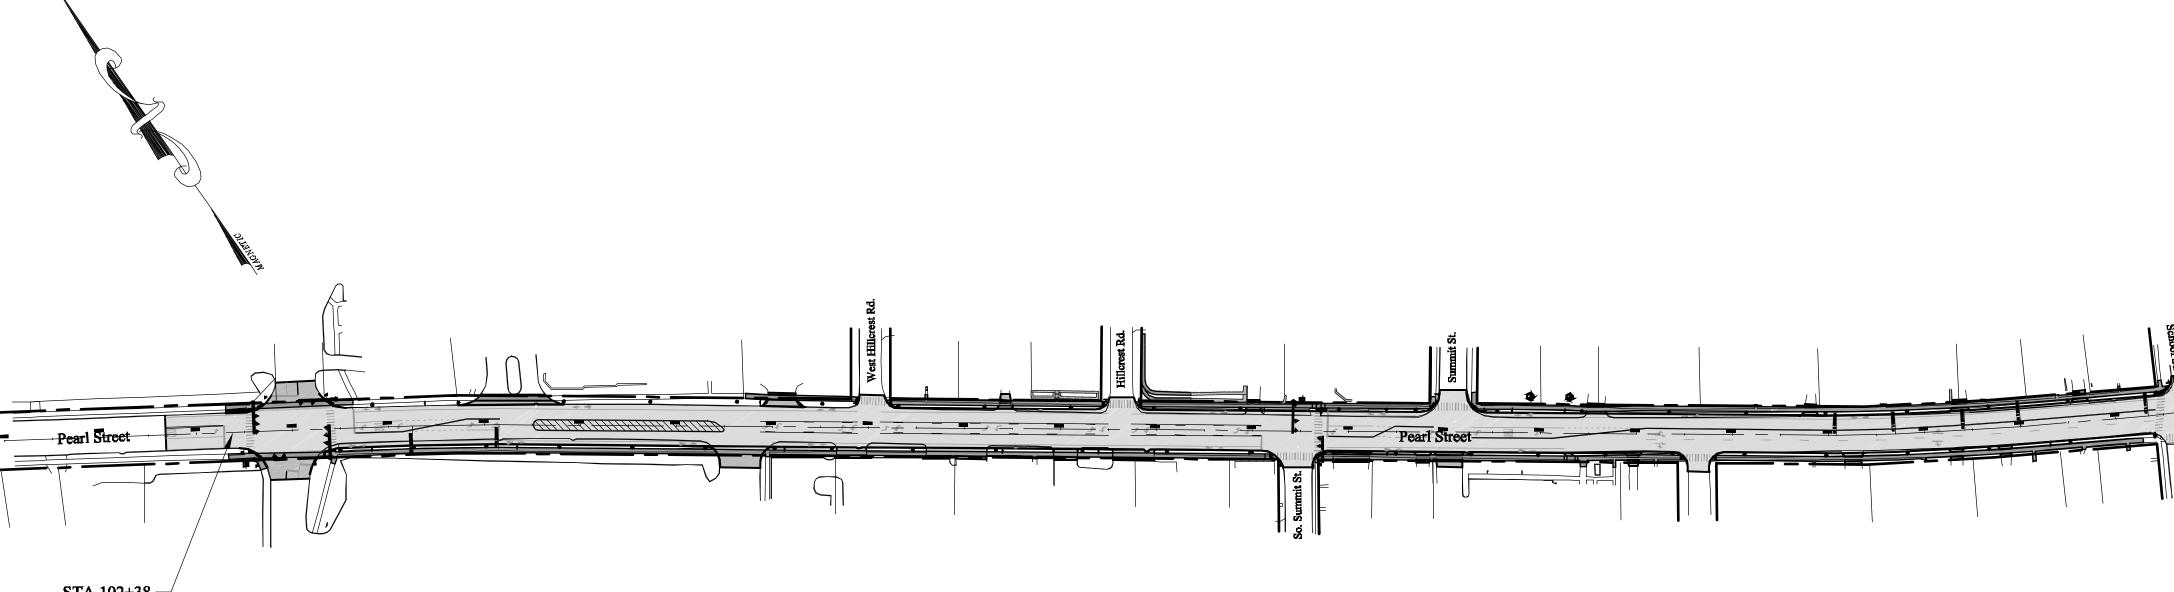

STA 102+38 —/ BEGIN R.O.W. PROJECT ESSEX JUNCTION STP 5300(14)

QUALITY ASSURANCE PROGRAM: **INSPECTION LEVEL 2**


FUNDING ASSISTANCE FOR THIS PROJECT IS BEING FURNISHED BY THE FHWA AND THE VILLAGE OF ESSEX JUNCTION

DATUM VERTICAL: NAVD 88 HORIZONTAL: NAD 83 (1996)


VILLAGE OF ESSEX JUNCTION

ACCEPTED

DATE _ VILLAGE MANAGER

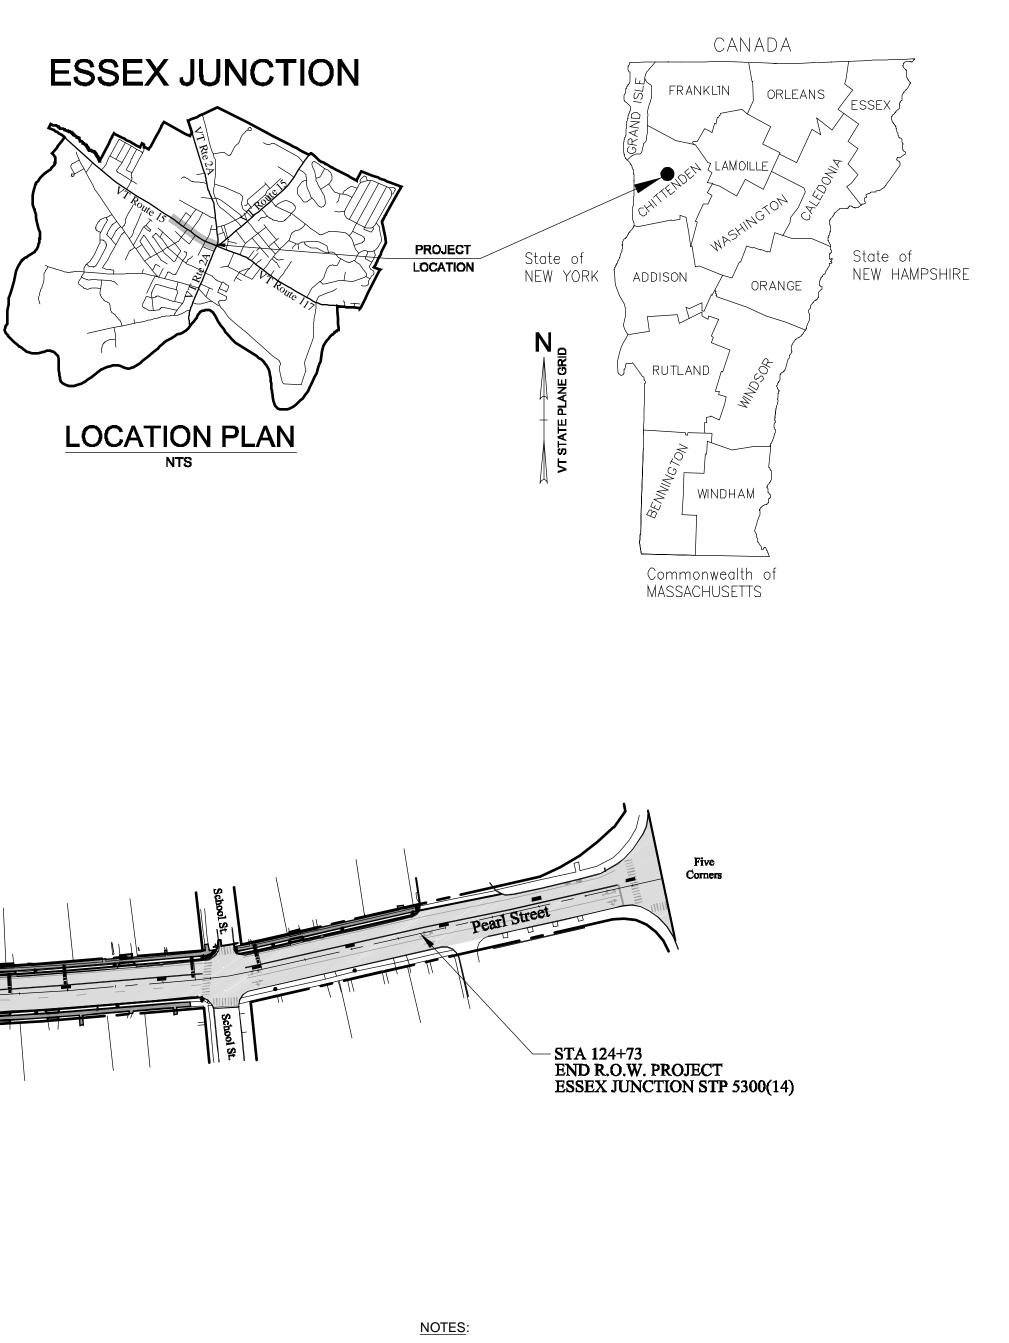

OVERALL PROJECT PLAN

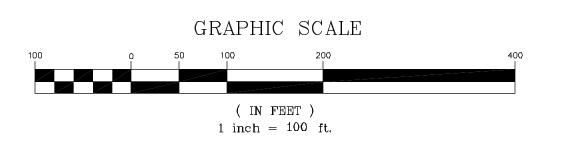

INDEX OF SHEETS

PLAN	RÓW	
SHEET #	SHEET #	DESCRIPTION
50	1	TITLE SHEET
51-52	2-3	ACQUISITION TABLE
53-55	4-6	RIGHT-OF-WAY TYPICAL SECTIONS & DETA
56-60	7-11	RIGHT-OF-WAY LAYOUT PLANS

- 1. THE SIDELINES OF THE PEARL STREET R.O.W. ARE BASED ON LIMITED FOUND EXISTING BOUNDARY EVIDENCE, VILLAGE STREET MAPS AND PLANS BY VTRANS. INDIVIDUAL PROPERTY SIDE LINES WERE LOCATED BASED ON FOUND EVIDENCE, THE ABOVE VTRANS PLANS, PROPERTY SURVEYS AND TOWN PARCEL MAPS.
- 3. LINES SHOWN ON THESE PLANS AS EXISTING PROPERTY LINES ARE BELIEVED TO BE ACCURATE BUT SHOULD NOT BE RELIED UPON FOR PURPOSES UNRELATED TO THE VILLAGE OF ESSEX JUNCTION'S ACQUISITION OF LANDS AND RIGHTS FOR THIS PROJECT.

PRELIMINARY **RIGHT-OF-WAY PLANS** APRIL 22, 2015



Lamoureux & Dickinson Consulting Engineers, Inc. 14 Morse Drive, Essex, VT 05452 802-878-4450 www.LDengineering.com

	TABLE OF PROJECT PROPERTY ACQUISITION DETAIL SHEET					TABLE OF REVISIONS							
CEL O.	GRANTOR	SHEET NO.	BEGINNING STATION	ENDING STATION	TAKING (IN S.F.)	RIGHTS	TITLE TAKEN	DATE TOWN OR CITY RECORDED BK.	PG. REMARKS	REVISION NO.	SHEET DESCRIPTION OF REVISION	DATE MADE BY	APPRO BY
	HAUKE BUILDING SUPPLY, INC.	7	102+75 LT 102+50 LT	102+84 LT 102+84 LT	75 S.F. 338 S.F.	CONST. (T) SIGNAL (P)		ESSEX	INCLUDES RIGHT TO INSTALL & REMOVE PROJECT DEMARCATION FENCE AND PLACE TOPSOIL, SEED & MULCH INCLUDES RIGHT TO INSTALL AND MAINTAIN ALL TRAFFIC SIGNAL EQUIPMENT.				
	CHAMPLAIN VALLEY EXPOSITION, INC.		102+83 LT	103+34 LT	741 S.F.	CONST. (T)		ESSEX	INCLUDES RIGHT TO INSTALL & REMOVE PROJECT DEMARCATION FENCE AND PLACE TOPSOIL, SEED & MULCH				
		7	102+83 LT	103+34 LT	499 S.F.	SIGNAL (P)							
	HAUKE BUILDING SUPPLY, INC.	7	103+33 LT 103+56 LT	103+37 LT 103+69 LT	3 S.F. 129 S.F.	CONST. (T) CONST. (T)		ESSEX	INCLUDES RIGHT TO INSTALL & REMOVE PROJECT DEMARCATION FENCE AND PLACE TOPSOIL, SEED & MULCH				
			103+33 LT	103+57 LT	225 S.F.	SIGNAL (P)			INCLUDES RIGHT TO INSTALL AND MAINTAIN ALL TRAFFIC SIGNAL EQUIPMENT				
	HIGHLAND VILLAGE (ESSEX) CONDOMINIUM OWNERS' ASSOCIATION, INC.	7-8	104+95 LT	105+66 LT	400 S.F.	CONST. (T)		ESSEX	INCLUDES RIGHT TO INSTALL & REMOVE PROJECT DEMARCATION FENCE AND PLACE TOPSOIL, SEED & MULCH				
ī	PEARL STREET PARTNERS LLC	7-8	102+68 RT 103+48 RT	103+23 RT 108+66 RT	817 S.F. 2,598 S.F.	CONST. (T)		ESSEX	INCLUDES RIGHT TO INSTALL & REMOVE PROJECT DEMARCATION FENCE AND PLACE TOPSOIL, SEED & MULCH INCLUDES RIGHT TO INSTALL & REMOVE PROJECT DEMARCATION FENCE AND PLACE TOPSOIL, SEED & MULCH				
			107+40 RT 102+38 RT	108+53 RT 103+48 RT	694 S.F. 1,103 S.F.	CONST. (T) SLOPE (T) SIGNAL (P)			INCLUDES RIGHT TO INSTALL AND MAINTAIN ALL TRAFFIC SIGNAL EQUIPMENT				
	SOTOS N. PAPASERAPHIM &	8	107+69 LT	108+82 LT	222 S.F.	CONST. (T)		ESSEX	INCLUDES RIGHT TO INSTALL & REMOVE PROJECT DEMARCATION FENCE AND PLACE TOPSOIL, SEED & MULCH				
	MARIA S. PAPASERAPHIM		107+69 LT	108+82 RT	515 S.F.	SLOPE (T)							
	BERNARD VALLEY	8	109+22 LT 109+22 LT	109+93 LT 109+9 3 LT	149 S.F. 128 S.F.	CONST. (T) SLOPE (T)		ESSEX	INCLUDES RIGHT TO INSTALL & REMOVE PROJECT DEMARCATION FENCE AND PLACE TOPSOIL, SEED & MULCH				
	SALLI GRIGGS	8	10 9 +93 LT	110+70 LT	169 S.F.	CONST. (T)		ESSEX	INCLUDES RIGHT TO INSTALL & REMOVE PROJECT DEMARCATION FENCE AND PLACE TOPSOIL, SEED & MULCH				
			109+93 LT	110+70 LT		SLOPE (T)							
	TAMELA L. ROSS-LITTLE	8	110+70 LT	111+42 LT	150 S.F.	CONST. (T)		ESSEX	INCLUDES RIGHT TO INSTALL & REMOVE PROJECT DEMARCATION FENCE AND PLACE TOPSOIL, SEED & MULCH				
	EDWARD P. PANTZAR & KATHLEEN M. PANTZAR	8-9	111+84 LT	113+33 LT	3,433 S.F.	CONST. (T) DRIVE (T)		ESSEX	INCLUDES RIGHT TO INSTALL & REMOVE PROJECT DEMARCATION FENCE AND PLACE TOPSOIL, SEED & MULCH				
	WESCO, INC	8	108+66 RT 108+66 RT	109+90 RT 109+91 RT	402 S.F. 220 S.F.	CONST. (T) SLOPE (T)		ESSEX	INCLUDES RIGHT TO INSTALL & REMOVE PROJECT DEMARCATION FENCE AND PLACE TOPSOIL, SEED & MULCH				
	THE MERCHANTS BANK	8	109+90 RT	111+78 RT	756 S.F.	CONST. (T)		ESSEX	INCLUDES RIGHT TO INSTALL & REMOVE PROJECT DEMARCATION FENCE AND PLACE TOPSOIL, SEED & MULCH				
			109+90 RT 110+92 RT	110+26 RT 111+78 RT	68 S.F. 115 S.F.	SLOPE (T) SLOPE (T)			INCLUDES RIGHT TO INSTALL & REMOVE PROJECT DEMARCATION FENCE AND PLACE TOPSOIL, SEED & MULCH				
	NGUYEN V. NGUYEN & HONG LE NGUYEN	8-9	111+78 RT	112+76 RT	492 S.F.	CONST. (T)		ESSEX	INCLUDES RIGHT TO INSTALL & REMOVE PROJECT DEMARCATION FENCE AND PLACE TOPSOIL, SEED & MULCH				
	NEIL P. MACGILLIVRAY & DEBORAH D. CARLIN	9	113+64 LT 113+33 LT	114+8 5 LT 113+64 LT	605 S.F. 310 S.F.	CONST. (T) SIGNAL (P)		ESSEX	INCLUDES RIGHT TO INSTALL & REMOVE PROJECT DEMARCATION FENCE AND PLACE TOPSOIL, SEED & MULCH INCLUDES RIGHT TO INSTALL AND MAINTAIN ALL TRAFFIC SIGNAL EQUIPMENT				
ř	STEVEN R. DUCHAM & JULIE B. STARR	9	115+34 LT	116+00 LT	332 S.F.	CONST. (T)		ESSEX	INCLUDES RIGHT TO INSTALL & REMOVE PROJECT DEMARCATION FENCE AND PLACE TOPSOIL, SEED & MULCH				
	ELIZABETH J. ADAMS & JILL HOPPENJANS	0	115+89 LT 116+00 LT	116+60 LT	288 S.F.	LANDSCAPE (T) CONST. (T)		ESSEX	INCLUDES RIGHT TO REMOVE EXISTING TREE AND TO PLANT NEW TREE INCLUDES RIGHT TO INSTALL & REMOVE PROJECT DEMARCATION FENCE AND PLACE TOPSOIL, SEED & MULCH				
	ELIZABETTTJ. ADAIVIS & JILL HOFFENJANS	3	116+47 LT 116+30 LT	116+60 LT	13 S.F.	SLOPE (T) LANDSCAPE (T)			INCLUDES RIGHT TO PLANT NEW TREE				
	MICHAEL E. GODIN & HEIDI A. GODIN	9	116+60 LT	117+66 LT	354 S.F.	CONST. (T)		ESSEX	INCLUDES RIGHT TO INSTALL & REMOVE PROJECT DEMARCATION FENCE AND PLACE TOPSOIL, SEED & MULCH				
			116+60 LT 116+83 LT	117+66 LT	314 S.F.	SLOPE (T) UTILITY (P)			INCLUDES RIGHT TO INSTALL & MAINTAIN UTILITY POLE GUY WIRE				
)	BEVERLY H. MORRISON REVOCABLE TRUST	9-10	117+66 LT	118+91 LT	395 S.F. 582 S.F.	CONST. (T)		ESSEX	INCLUDES RIGHT TO INSTALL & REMOVE PROJECT DEMARCATION FENCE AND PLACE TOPSOIL, SEED & MULCH				
	CARLA ROMEO TROMBLY &	9	117+66 LT 112+76 RT	118+91 LT 113+18 RT	90 S.F.	SLOPE (T) CONST. (T)		ESSEX	INCLUDES RIGHT TO INSTALL & REMOVE PROJECT DEMARCATION FENCE AND PLACE TOPSOIL, SEED & MULCH				
	THOMAS T. TROMBLY		113+18 RT	113+28 RT	58 S.F.	SIGNAL (P)			INCLUDES RIGHT TO INSTALL AND MAINTAIN ALL TRAFFIC SIGNAL EQUIPMENT				
	DAISY VALGOI	9	113+69 RT 113+82 RT	114+25 RT 114+25 RT	256 S.F. 84 S.F.	CONST. (T) SLOPE (T)		ESSEX	INCLUDES RIGHT TO INSTALL & REMOVE PROJECT DEMARCATION FENCE AND PLACE TOPSOIL, SEED & MULCH				
			113+69 RT	113+84 RT	75 S.F.	SIGNAL (P)			INCLUDES RIGHT TO INSTALL AND MAINTAIN ALL TRAFFIC SIGNAL EQUIPMENT				
	DANNY B. CASSELMAN		114+25 RT 114+25 RT	114+88 RT 114+88 RT	320 S.F. 123 S.F.	CONST. (T) SLOPE (T)		ESSEX	INCLUDES RIGHT TO INSTALL & REMOVE PROJECT DEMARCATION FENCE AND PLACE TOPSOIL, SEED & MULCH				
			114+88 RT	116+84 RT	9 87 S.F.	CONST. (T)		ESSEX	INCLUDES RIGHT TO INSTALL & REMOVE PROJECT DEMARCATION FENCE AND PLACE TOPSOIL, SEED & MULCH		PRELIN	/INARY	
	CHARLES N. PERKINS & JANET B. PERKINS	9	114+92 RT 115+23 RT	116+84 RT	9 72 S.F.	SLOPE (T) UTILITY (P)			INCLUDES RIGHT TO INSTALL & MAINTAIN UTILITY POLE GUY WIRE		RIGHT-OF-	WAY PLANS	
	GARY P. TOMLINSON	9	116+84 RT 116+84 RT	117+43 RT 117+07 RT	311 S.F. 76 S.F.	CONST. (T) SLOPE (T)		ESSEX	INCLUDES RIGHT TO INSTALL & REMOVE PROJECT DEMARCATION FENCE AND PLACE TOPSOIL, SEED & MULCH		APRIL	22, 2015	
	ESSEX HOLDINGS, LLC	9-10	117+83 RT	119+43 RT	484 S.F.	CONST. (T)		ESSEX	INCLUDES RIGHT TO INSTALL & REMOVE PROJECT DEMARCATION FENCE AND PLACE TOPSOIL, SEED & MULCH				
	BEVERLY H. MORRISON REVOCABLE TRUST		118+91 LT	120+38 LT	488 S.F.	CONST. (T)		ESSEX	INCLUDES RIGHT TO INSTALL & REMOVE PROJECT DEMARCATION FENCE AND PLACE TOPSOIL, SEED & MOLCH INCLUDES RIGHT TO INSTALL & REMOVE PROJECT DEMARCATION FENCE AND PLACE TOPSOIL, SEED & MULCH		Essex Junctio	n STP 5300(14)	
			118+91 LT	120+22 LT	239 S.F.	SLOPE (T)					VT Route 15 -	Pearl Street Link	
	MARTHA F. SHEEHEY & MIRIAM L. SHEEHEY	10	120+38 LT 120+46 LT	121+09 LT 121+09 LT	238 S.F. 112 S.F.	CONST. (T) SLOPE (T)		ESSEX	INCLUDES RIGHT TO INSTALL & REMOVE PROJECT DEMARCATION FENCE AND PLACE TOPSOIL, SEED & MULCH		Civil Engineer		Proj 141
	BRENDA L. BENNETT	10	121+09 LT 121+09 LT	121+76 LT 121+39 LT	259 S.F. 114 S.F.	CONST. (T) SLOPE (T)		ESSEX	INCLUDES RIGHT TO INSTALL & REMOVE PROJECT DEMARCATION FENCE AND PLACE TOPSOIL, SEED & MULCH		Lamoureux & Dickinson Consulting Engineers, Inc.	Electrical Engineer Kirick Engineering Assoc., P.C. 5399 Williston Road, Suite 103	Des RD
			121+43 LT	121+39 LT 121+76 LT	51 S.F.	SLOPE (T)			INCLUDES RIGHT TO INSTALL & REMOVE PROJECT DEMARCATION FENCE AND PLACE TOPSOIL, SEED & MULCH		14 Morse Drive, Essex, VT 05452 802-878-4450 www.LDengineering.com	Kirick Engineering Assoc., P.C. 5399 Williston Road, Suite 103 Williston., VT 05495 802-655-5731	Dra BH Da
													3-1 Sca
1	(T) TEMPORA (P) PERMANE						1				RIGHT-OF-WAY ACC		She
		INI EAGEIV		DRIVE (T)	DRIVE E	ASEMENT							



TABLE OF PROJECT PROPERTY ACQUISITION DETAIL SHEET

PARCEL NO.	GRANTOR	SHEET NO.	BEGINNING STATION	ENDING STATION	TAKING (IN S.F.)	RIGHTS	TITLE TAKEN	DAT
28	KARIN M. STEVENSON	10	121+76 LT 121+76 LT	122+44 LT 121+83 LT	337 S.F. 4 S.F.	CONST. (T) SLOPE (T)		
29	GABRIEL O'MALLEY & KRISTINE O' MALLEY	10	122+88 123+36	123+38 LT	146 S.F.	CONST. (T) UTILITY (P)		
30	EMIR HECO	10-11	123+38 LT	124+21 LT	248 S.F.	CONST. (T)		
31	CHAMPLAIN HOUSING TRUST	10	119+42 RT	120+49 RT	323 S.F.	CONST. (T)		
32	RALPH KOEHRING & MARYANNA KOEHRING	10	120+49 RT	121+40 RT	341 S.F.	CONST. (T)		
33	DONALD R. STEWART & ANNE STEWART	10	121+40 RT	121+79 RT	118 S.F.	CONST. (T)		
34	DONALD A. MAJKERCIK & PATRICIA S. NOLIN	10	121+7 9 RT	122+30 RT	191 S.F.	CONST. (T)		
35	RAYMOND H. REYNOLDS FAMILY TRUST & KATHERINE S. REYNOLDS FAMILY TRUST	11	124+21 LT	124+73 LT	177 S.F.	CONST. (T)		


(T) (P) CONST. (T) SIDEWALK (P) TEMPORARY EASEMENT PERMANENT EASEMENT CONSTRUCTION EASEMENT SIDEWALK EASEMENT


DR. (P)


DRIVE (P) DRIVE EASEMENT DRIVE (T) DRIVE EASEMENT CUL. (P) CULVERT RIGHT DRAINAGE RIGHT

	DATE	TOWN OR CITY RECORDED	BK.	PG.	REMARKS	REVISI NO.
		ESSEX			INCLUDES RIGHT TO INSTALL & REMOVE PROJECT DEMARCATION FENCE AND PLACE TOPSOIL, SEED & MULCH	
		ESSEX			INCLUDES RIGHT TO INSTALL & REMOVE PROJECT DEMARCATION FENCE AND PLACE TOPSOIL, SEED & MULCH	
		ESSEX			INCLUDES RIGHT TO INSTALL & REMOVE PROJECT DEMARCATION FENCE AND PLACE TOPSOIL, SEED & MULCH	
		ESSEX			INCLUDES RIGHT TO INSTALL & REMOVE PROJECT DEMARCATION FENCE AND PLACE TOPSOIL, SEED & MULCH	
		ESSEX			INCLUDES RIGHT TO INSTALL & REMOVE PROJECT DEMARCATION FENCE AND PLACE TOPSOIL, SEED & MULCH	
		ESSEX			INCLUDES RIGHT TO INSTALL & REMOVE PROJECT DEMARCATION FENCE AND PLACE TOPSOIL, SEED & MULCH	
		ESSEX			INCLUDES RIGHT TO INSTALL & REMOVE PROJECT DEMARCATION FENCE AND PLACE TOPSOIL, SEED & MULCH	
		ESSEX			INCLUDES RIGHT TO INSTALL & REMOVE PROJECT DEMARCATION FENCE AND PLACE TOPSOIL, SEED & MULCH	
_						
			I			

		TABLE OF REVISI	ONS					
EVISION NO.	SHEET	DESCRIPTION OF REVISION	DATE	MADE BY	APPROVED BY			
		<u>PRELIMINARY</u> <u>RIGHT-OF-WAY PLA</u> APRIL 22, 2015						
		Essex Junction STP 5300(14) VT Route 15 - Pearl Street Link						
		Consulting Engineers Inc	L Engineer gineering Asso ton Road, Suite 10 /T 05495 31	c., P.C. ³³	Project No. 14119 Design RD Drawn BH Date 3-19-15			
	R	IGHT-OF-WAY ACQUISITION	ΙΤΑΕ	BLE	Scale Sheet numb 3 (SHEET #52			

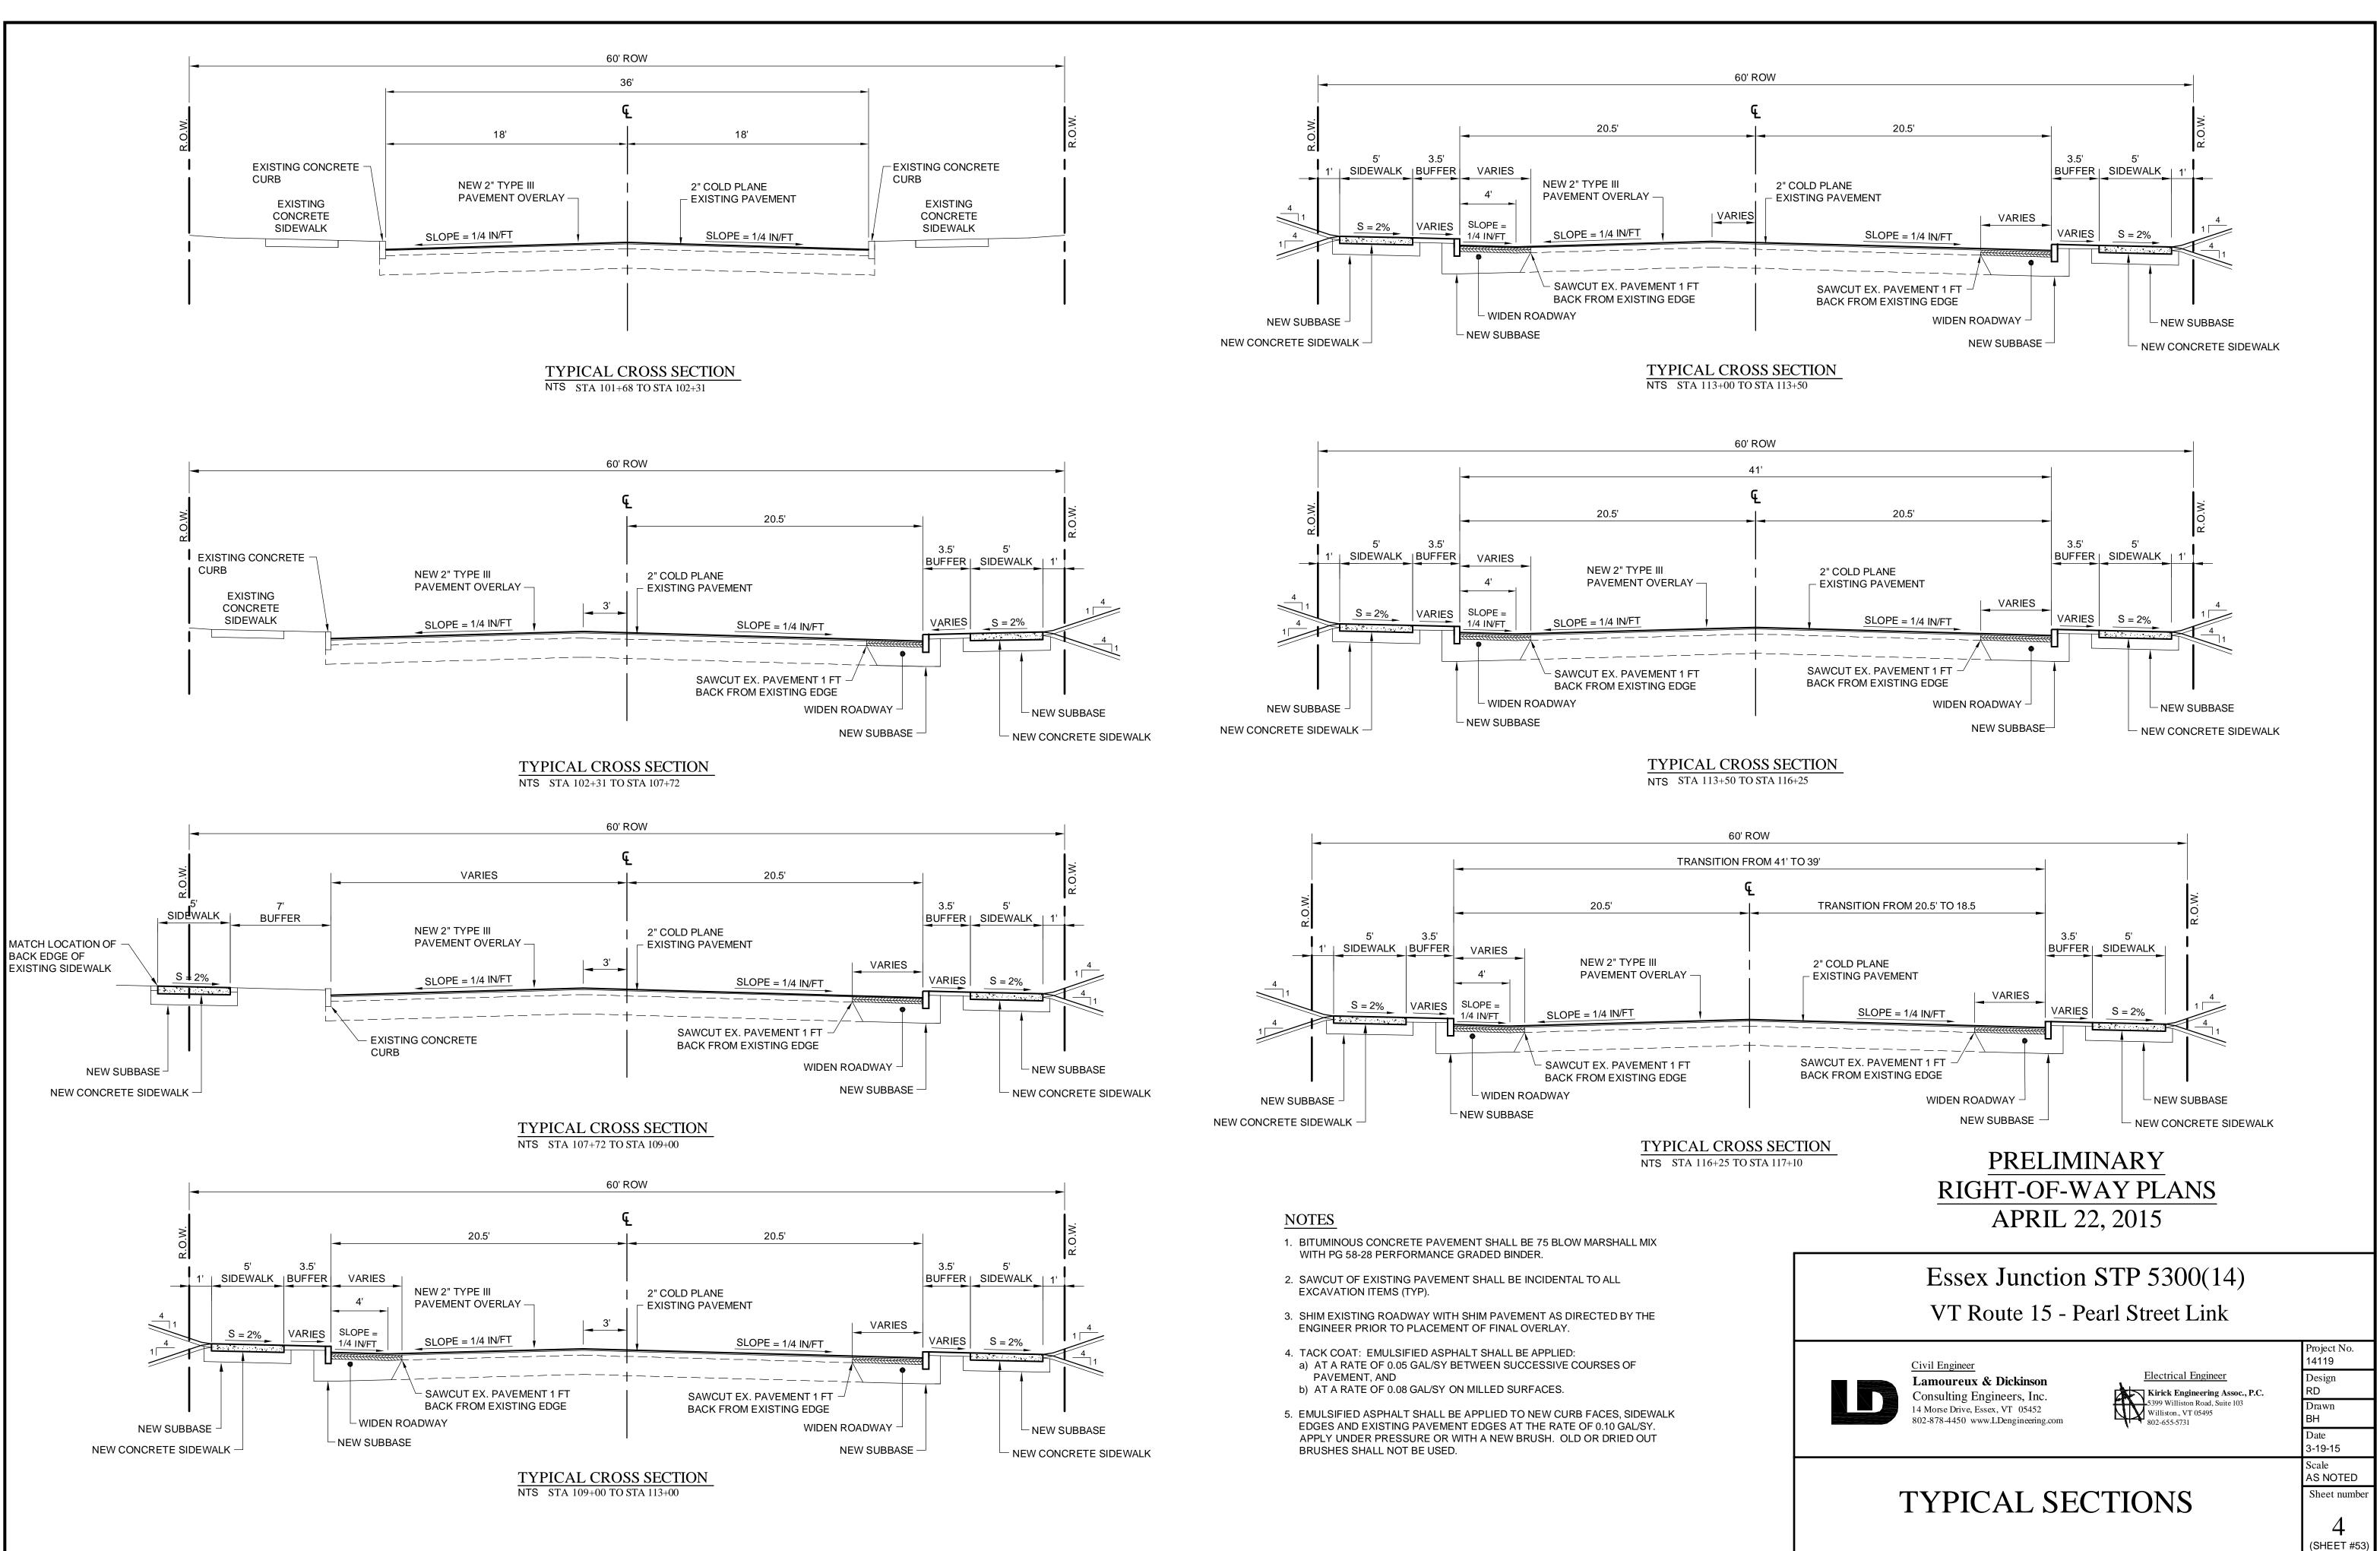

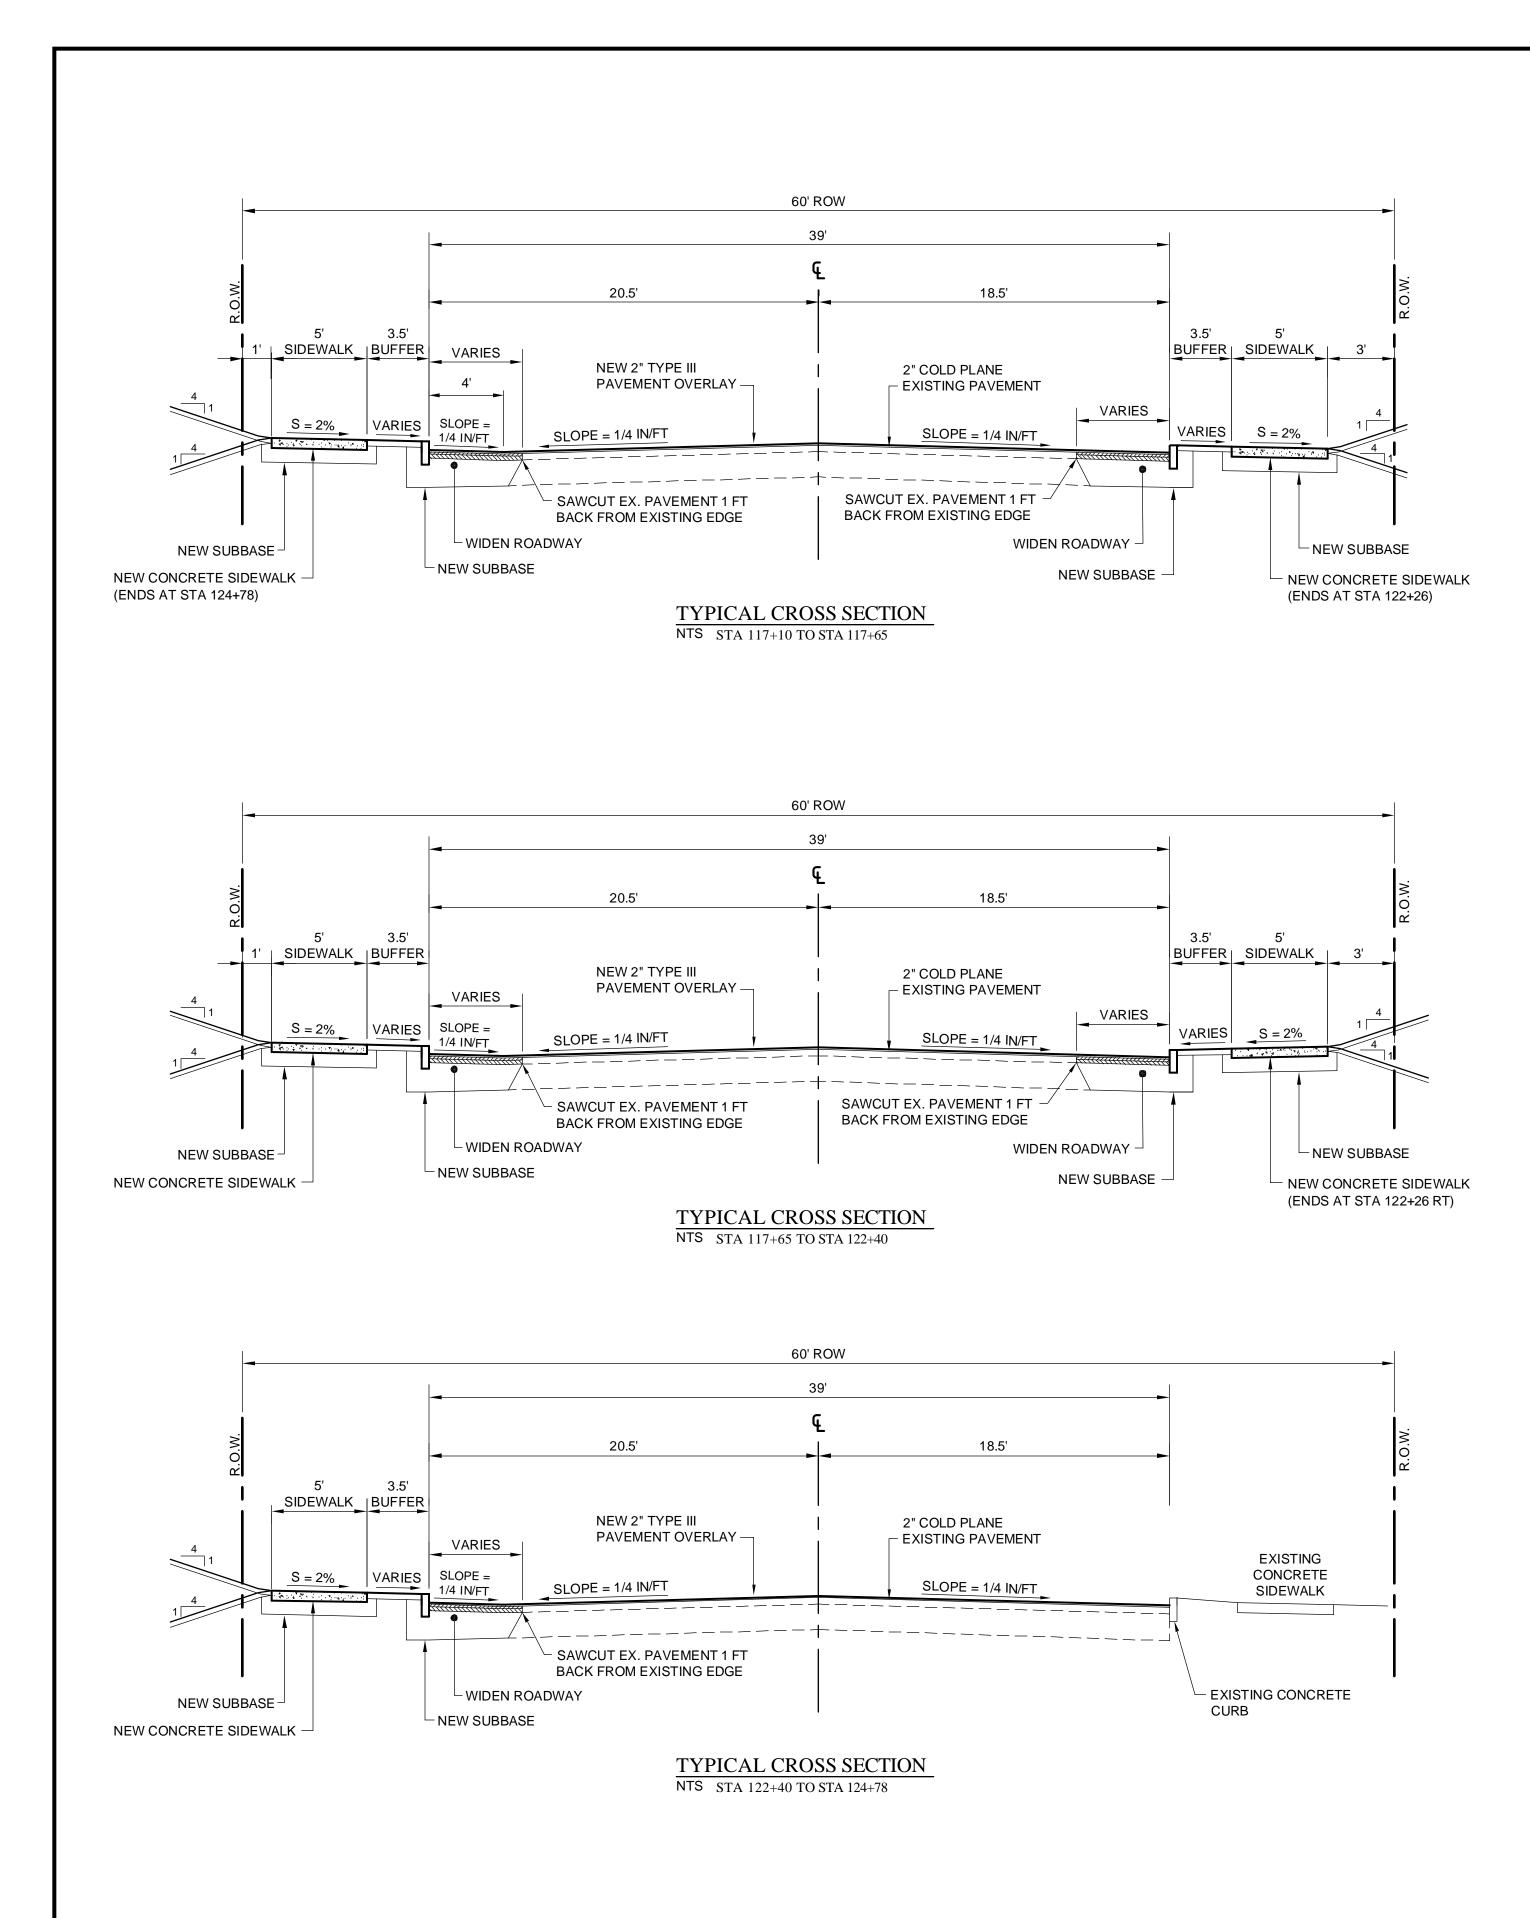

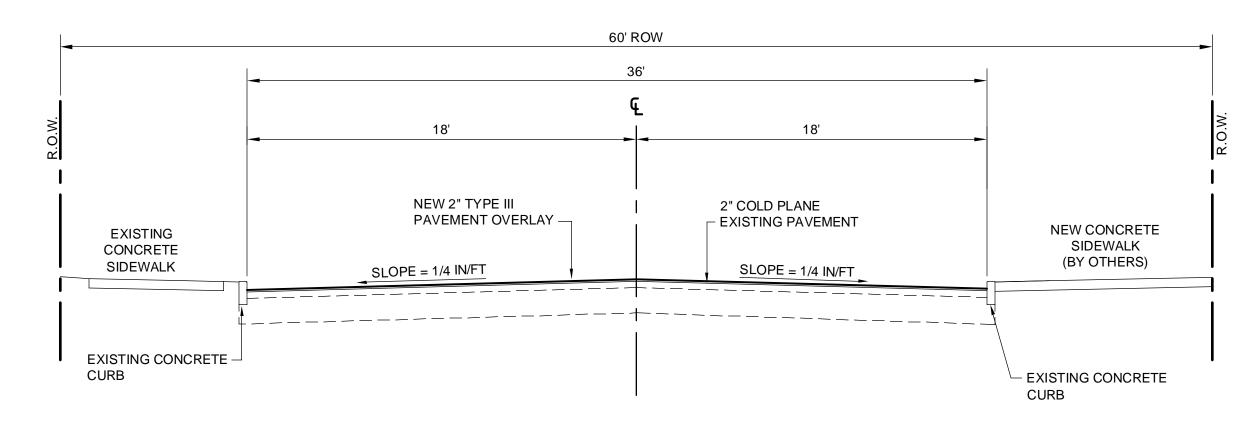

TYPICAL CROSS SECTION NTS STA 124+78 TO STA 127+32

NOTES


- 1. BITUMINOUS CONCRETE PAVEMENT SHALL BE 75 BLOW MARSHALL MIX WITH PG 58-28 PERFORMANCE GRADED BINDER.
- 2. SAWCUT OF EXISTING PAVEMENT SHALL BE INCIDENTAL TO ALL EXCAVATION ITEMS (TYP).
- 3. SHIM EXISTING ROADWAY WITH SHIM PAVEMENT AS DIRECTED BY THE ENGINEER PRIOR TO PLACEMENT OF FINAL OVERLAY.
- 4. TACK COAT: EMULSIFIED ASPHALT SHALL BE APPLIED: a) AT A RATE OF 0.05 GAL/SY BETWEEN SUCCESSIVE COURSES OF PAVEMENT, AND b) AT A RATE OF 0.08 GAL/SY ON MILLED SURFACES.
- 5. EMULSIFIED ASPHALT SHALL BE APPLIED TO NEW CURB FACES, SIDEWALK
- EDGES AND EXISTING PAVEMENT EDGES AT THE RATE OF 0.10 GAL/SY. APPLY UNDER PRESSURE OR WITH A NEW BRUSH. OLD OR DRIED OUT BRUSHES SHALL NOT BE USED.

PRELIMINARY **RIGHT-OF-WAY PLANS** APRIL 22, 2015

Essex Junction STP 5300(14) VT Route 15 - Pearl Street Link



Civil Engineer Lamoureux & Dickinson Consulting Engineers, Inc. 14 Morse Drive, Essex, VT 05452 802-878-4450 www.LDengineering.com

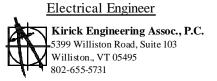



TYPICAL SECTIONS

RD Drawn BH Date 3-19-15 Scale AS NOTED Sheet number 2 (SHEET #54)

Project No. 14119


Design

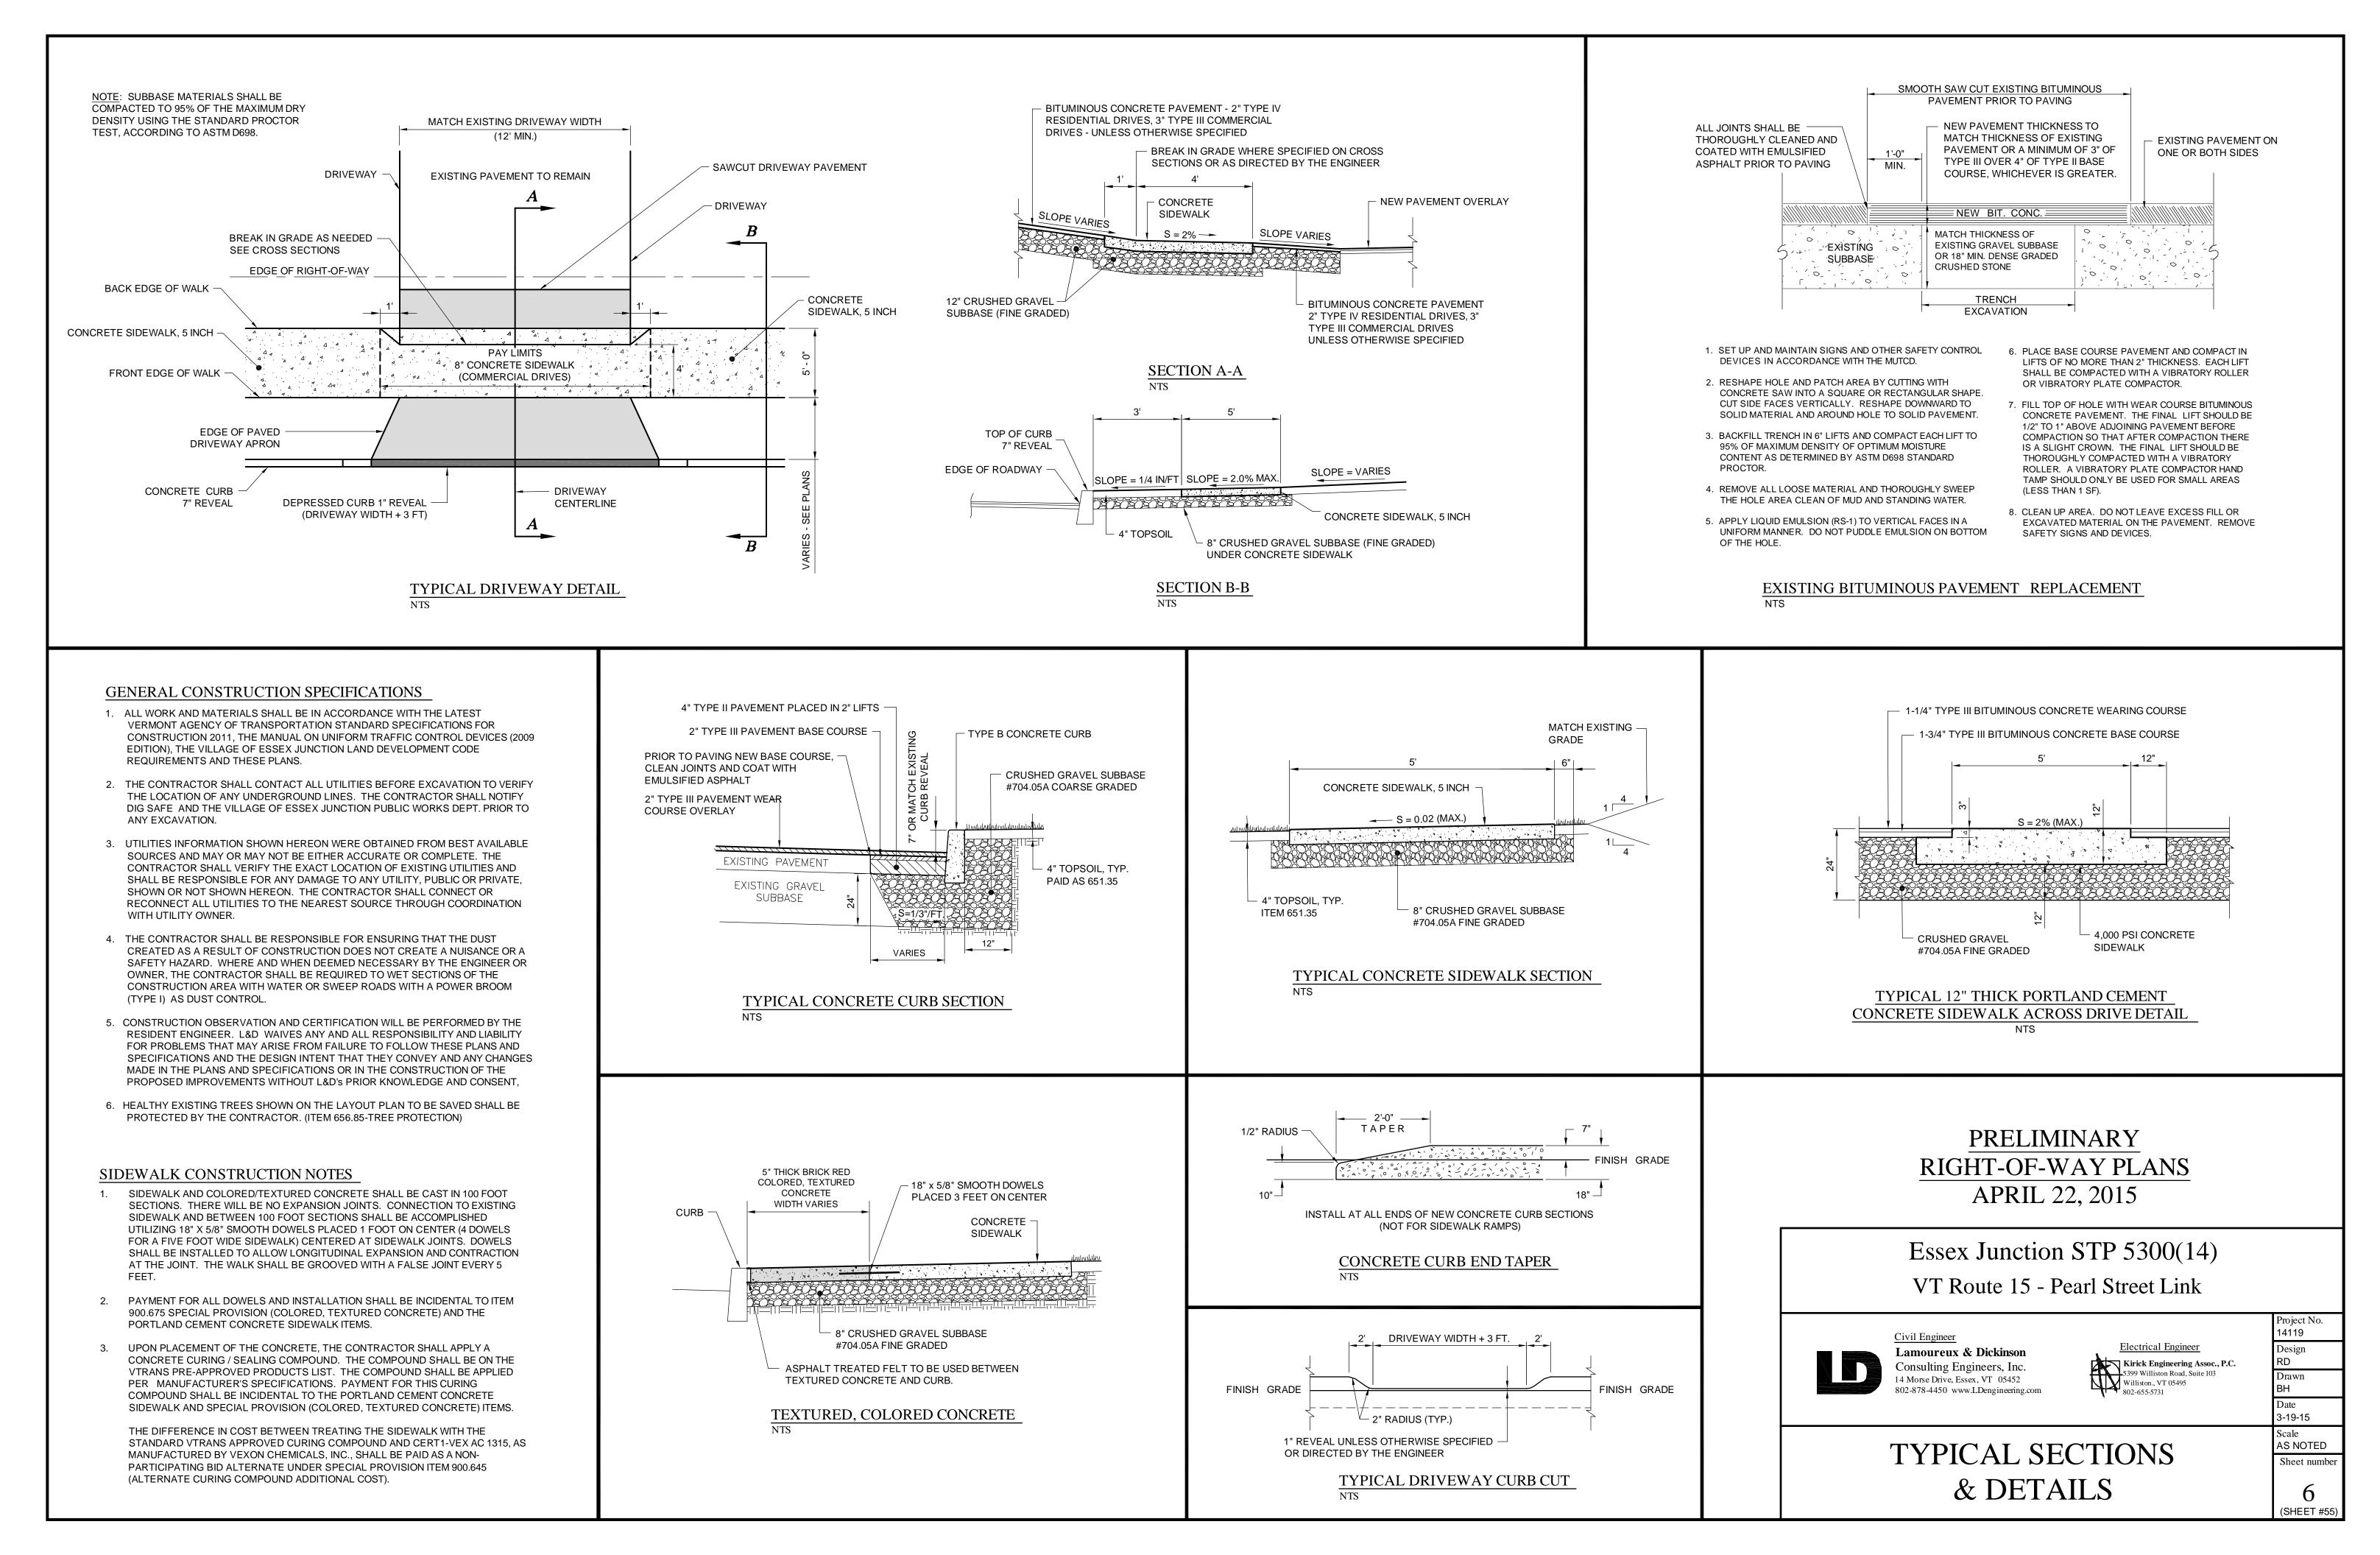


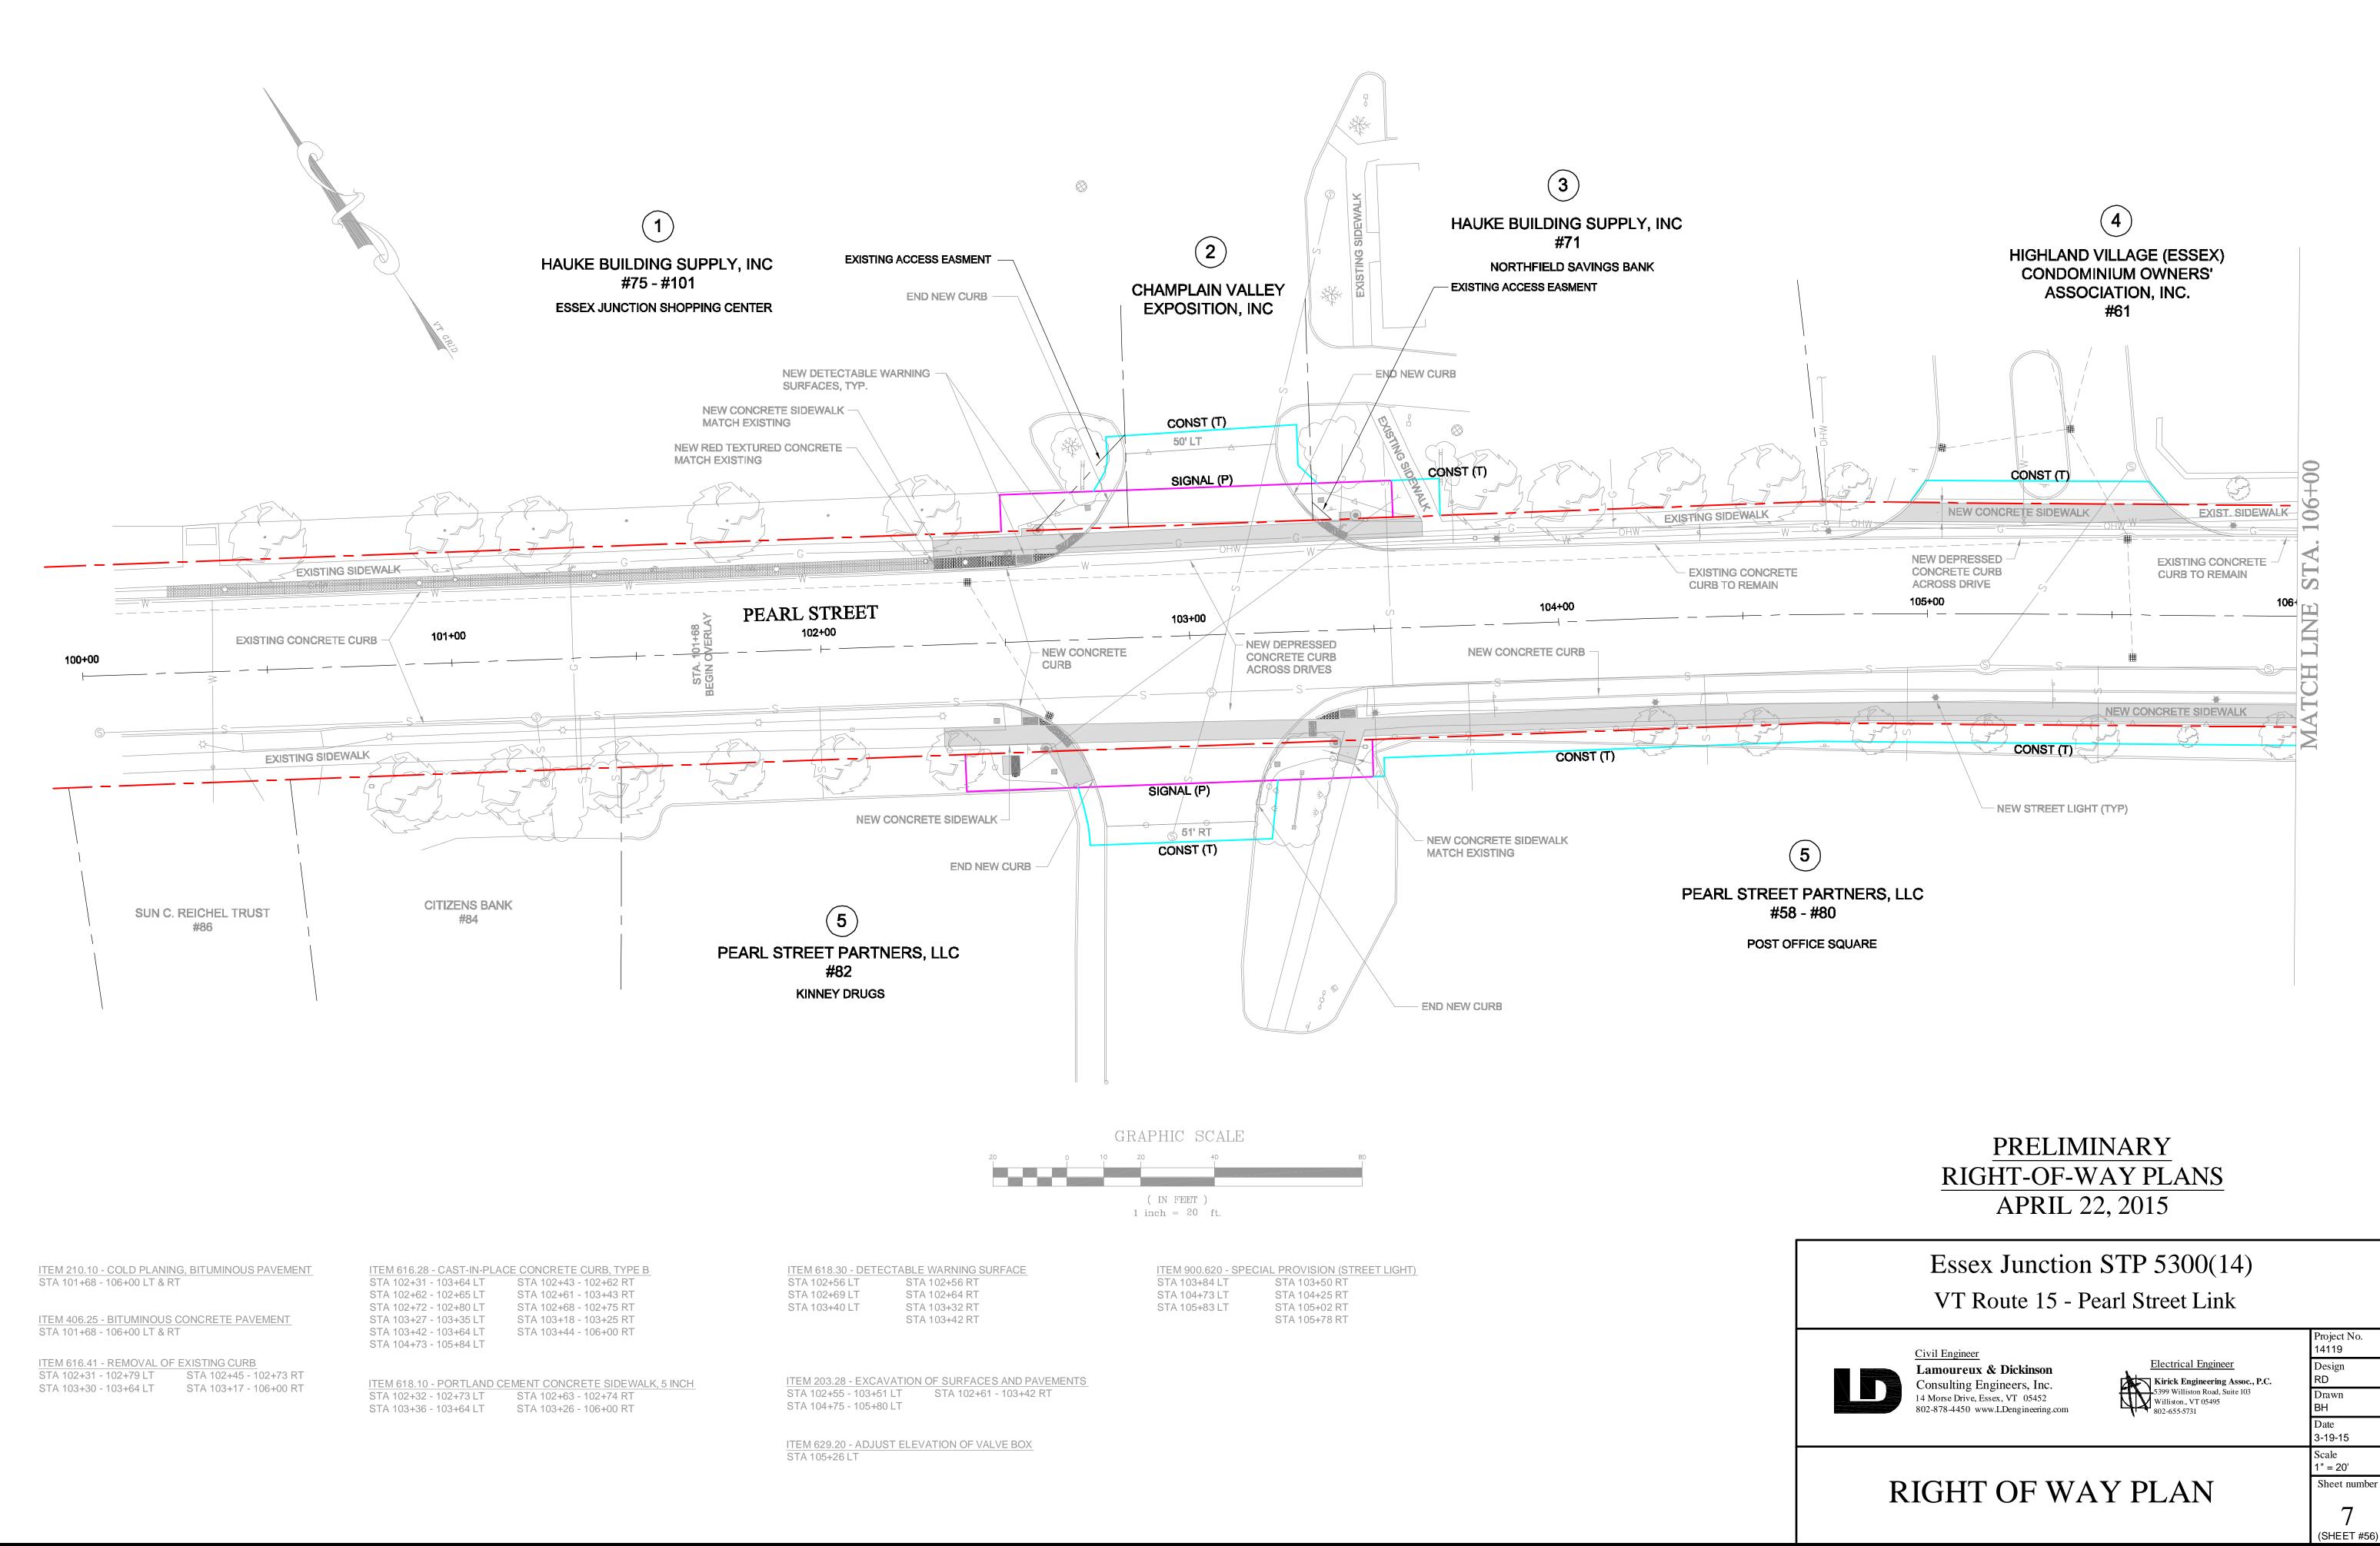


ITEM 616.41 - REMOVAL OF	F EXISTING CURB
STA 102+31 - 102+79 LT	STA 102+45 - 102+73 RT
STA 103+30 - 103+64 LT	STA 103+17 - 106+00 RT


ITEM 616.28 - CAST-IN-PLACE	CONCRETE CURB, TYPE B
STA 102+31 - 103+64 LT	STA 102+43 - 102+62 RT
STA 102+62 - 102+65 LT	STA 102+61 - 103+43 RT
STA 102+72 - 102+80 LT	STA 102+68 - 102+75 RT
STA 103+27 - 103+35 LT	STA 103+18 - 103+25 RT
STA 103+42 - 103+64 LT	STA 103+44 - 106+00 RT
STA 104+73 - 105+84 LT	

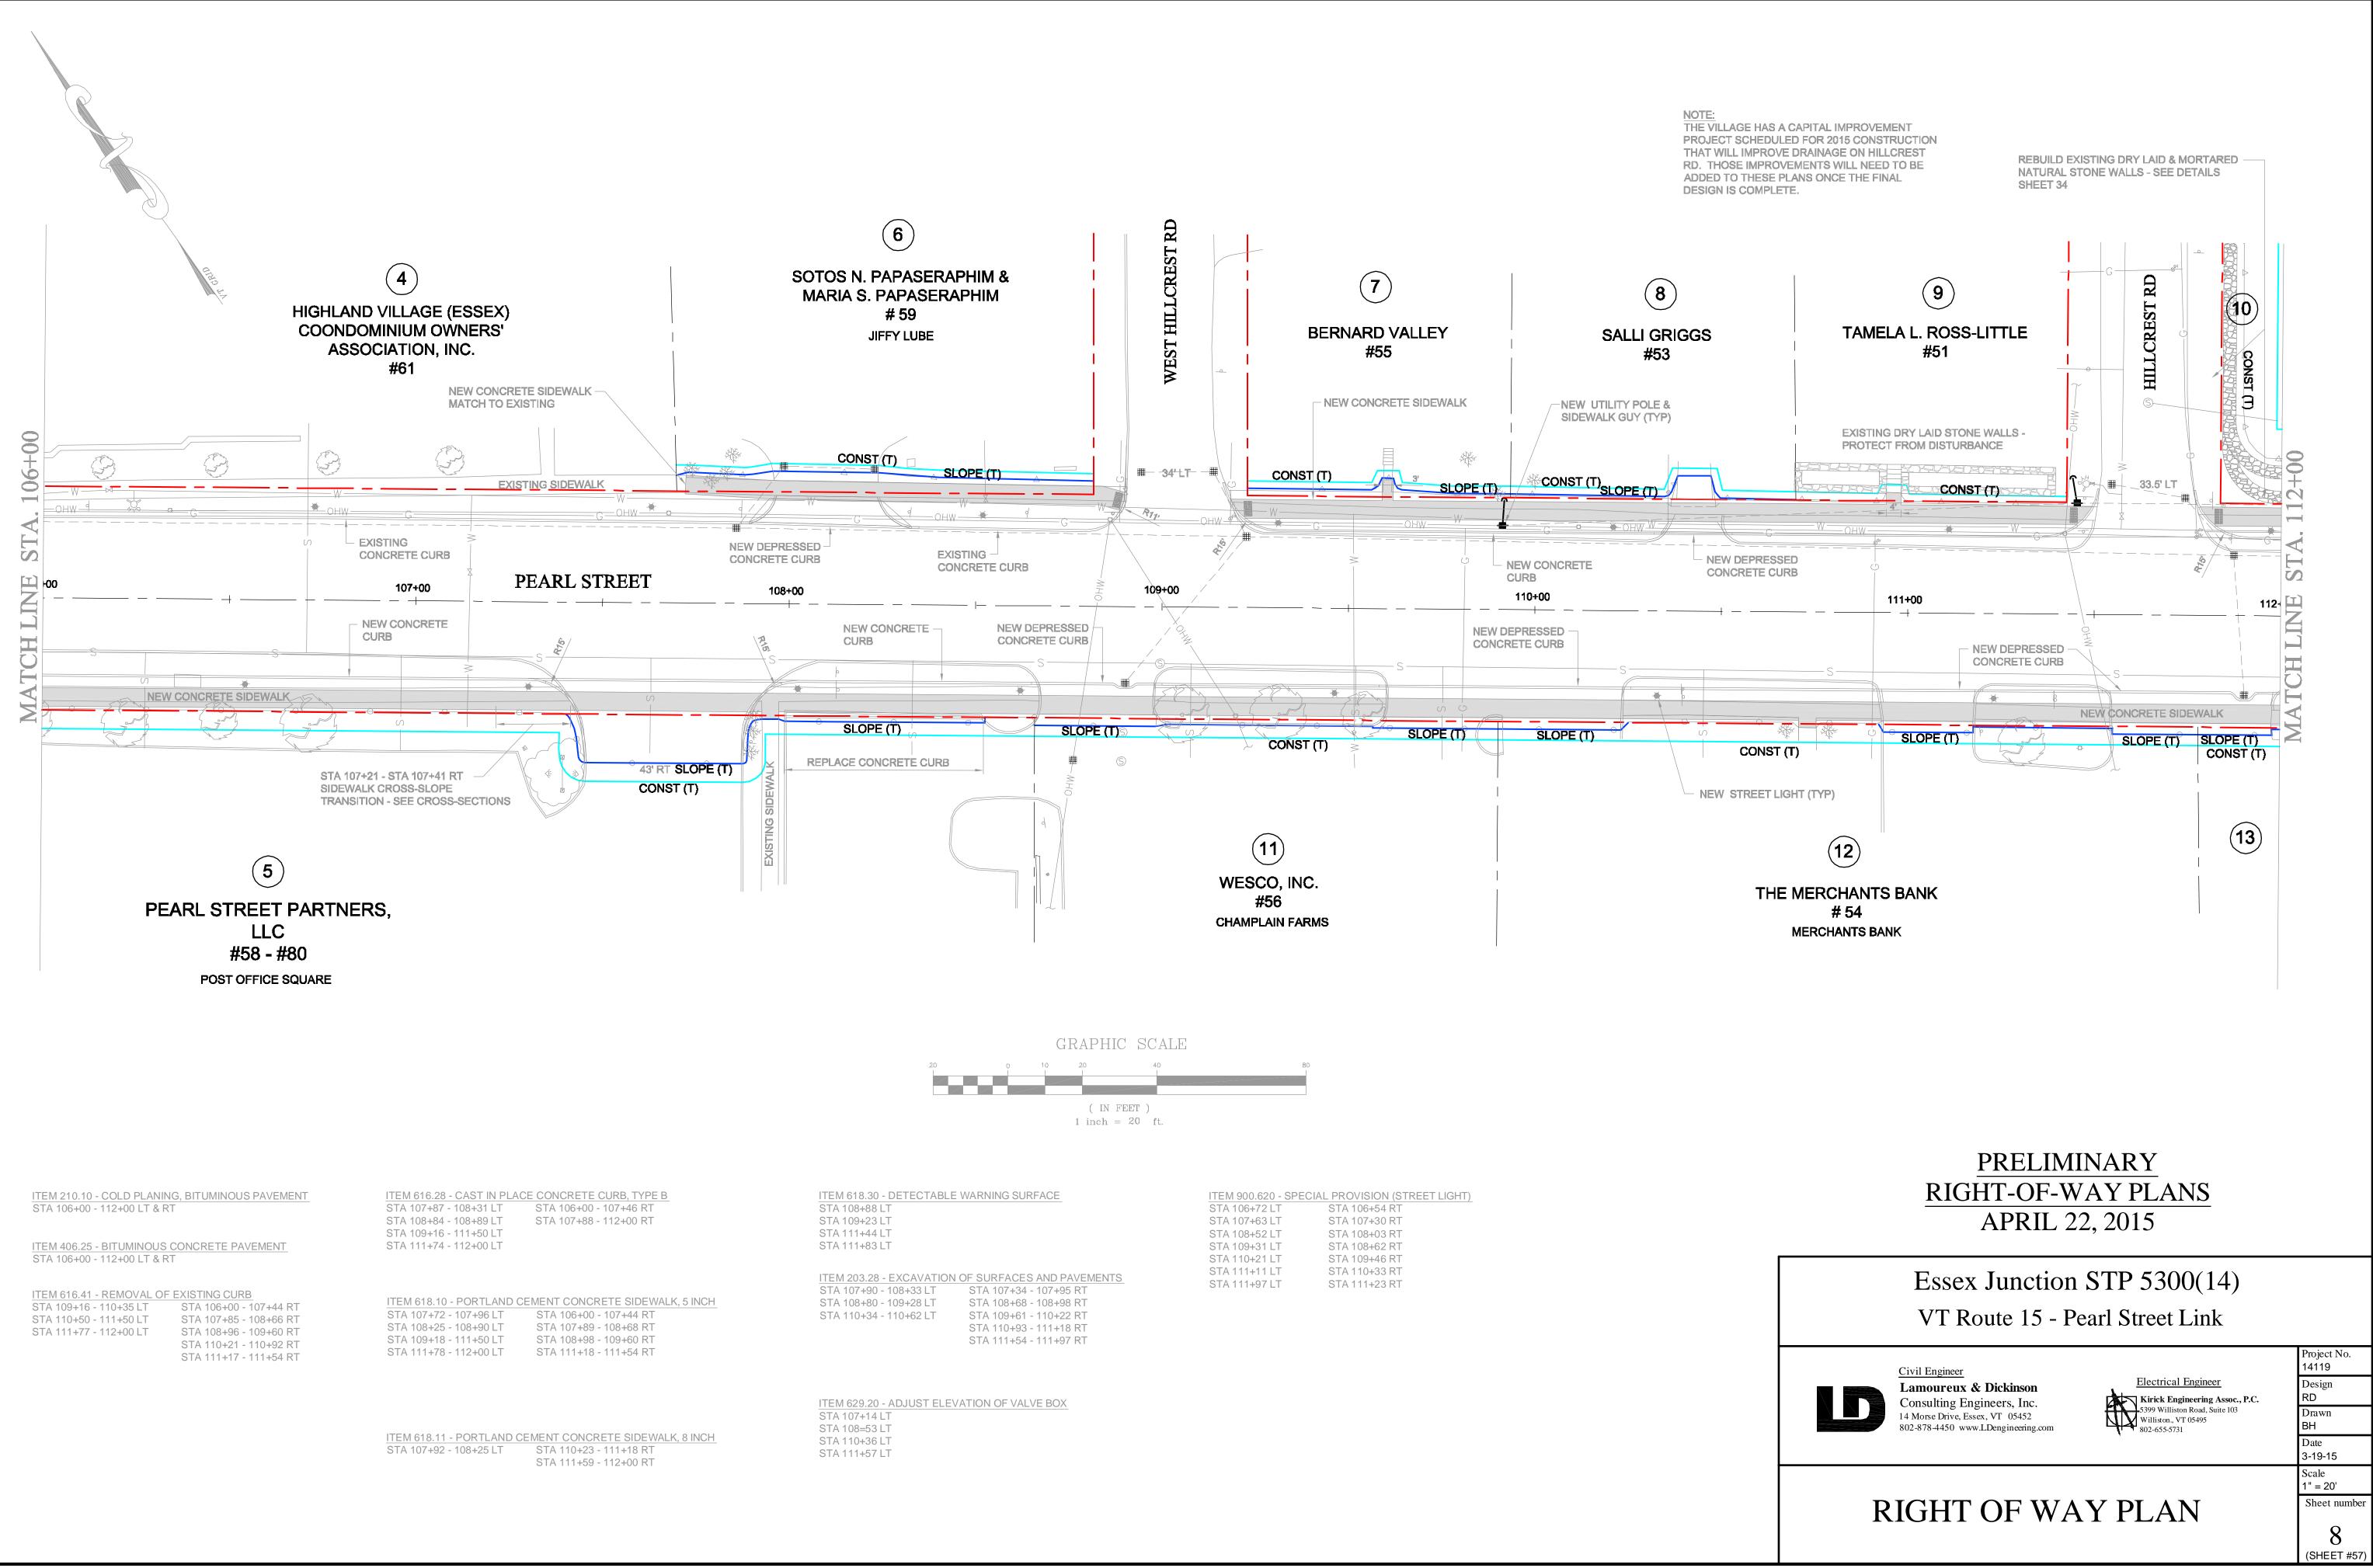

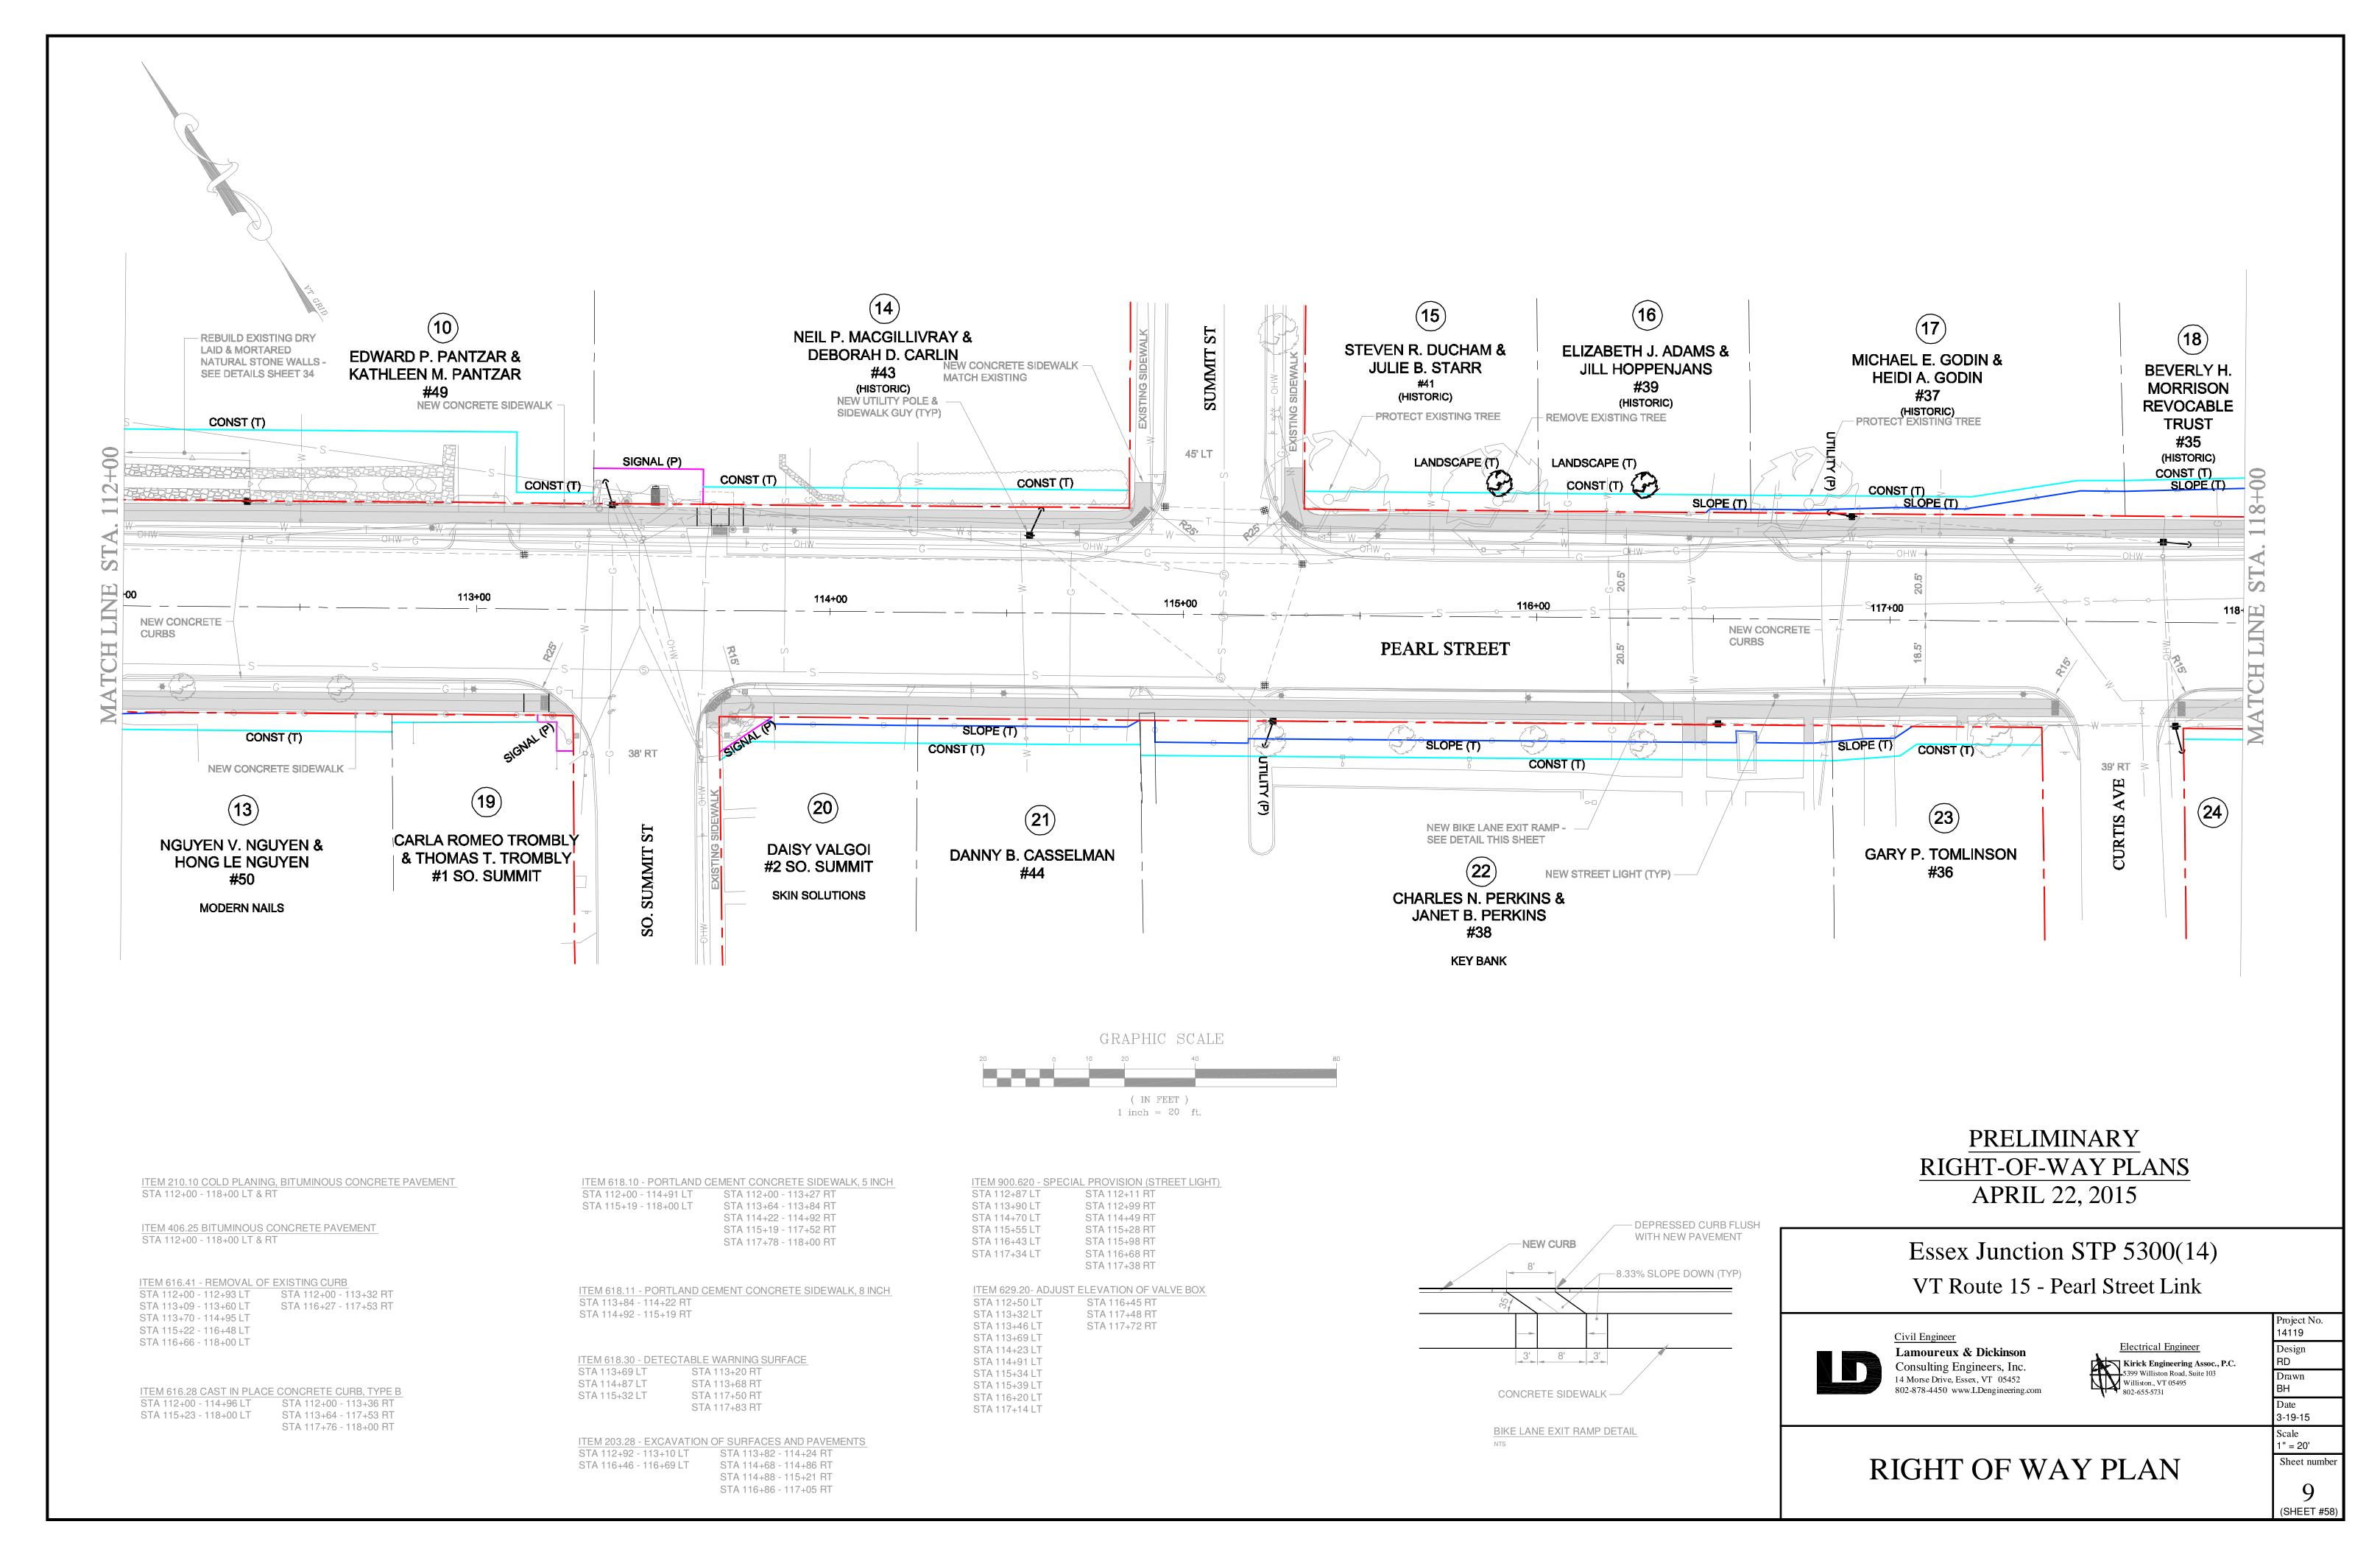

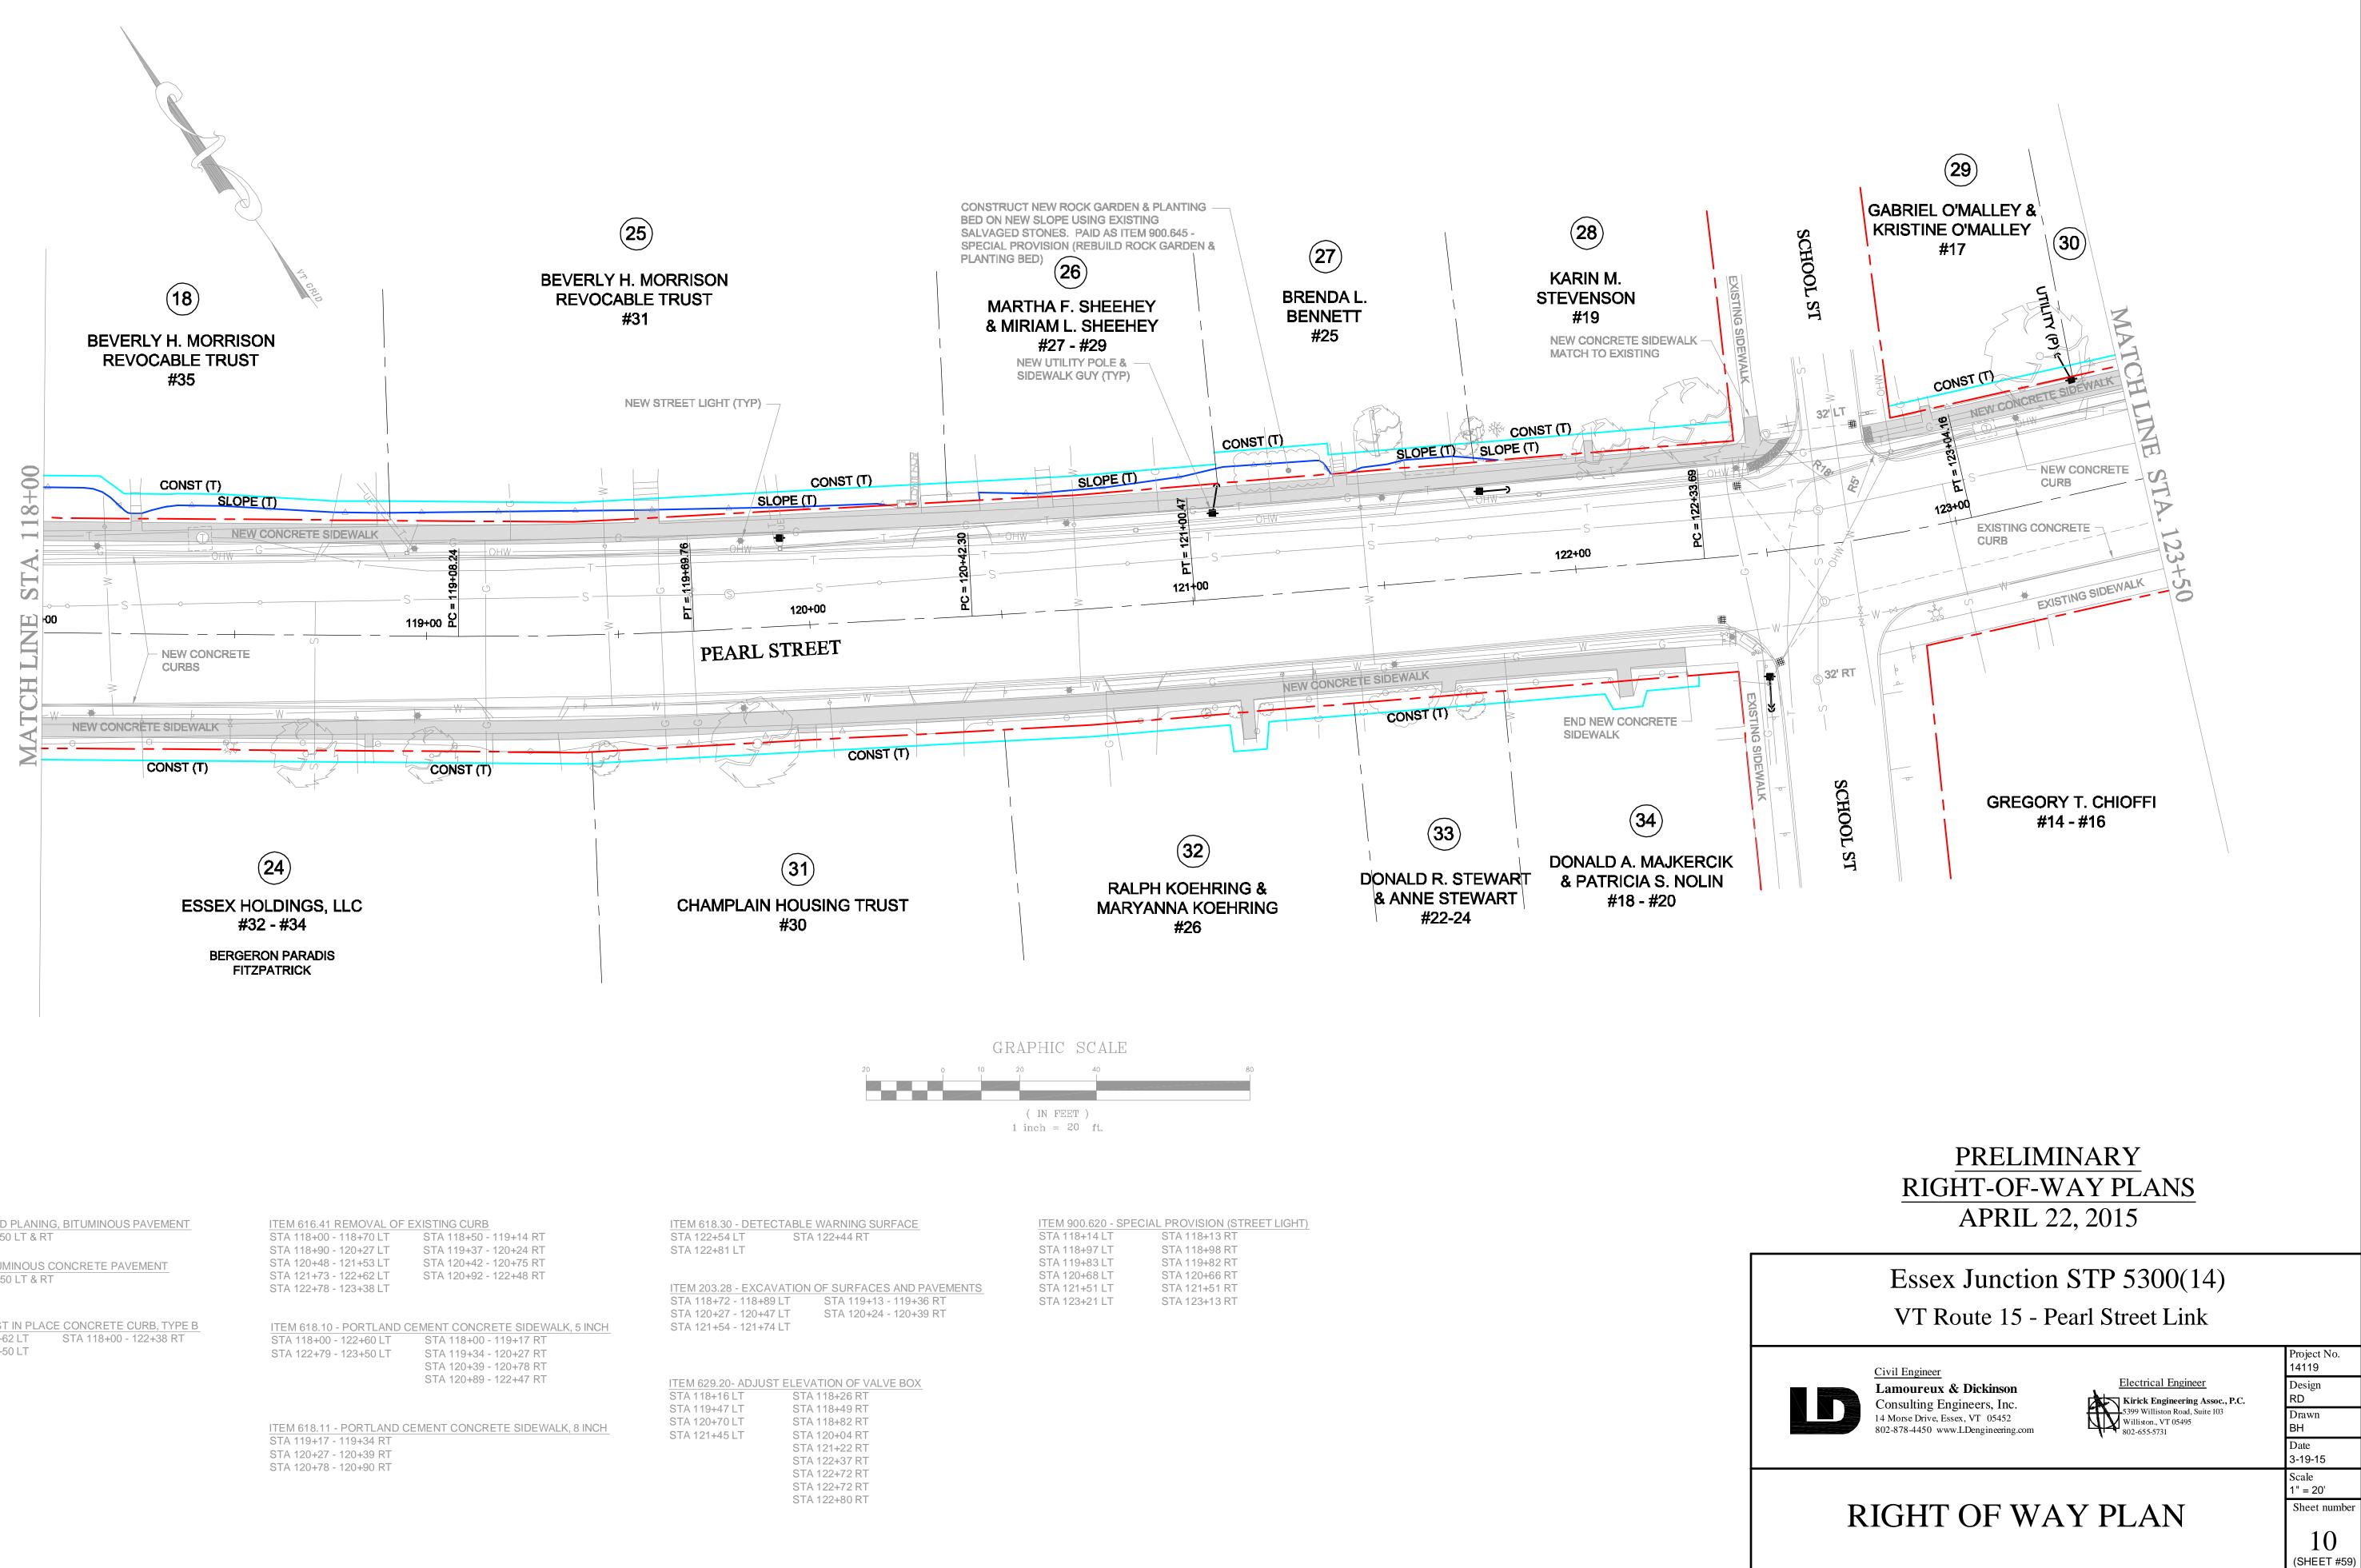

ITEM 210.10 - COLD PLANING, BITUMINOUS PAVEMENT	ITEM 616.41 REMOVAL OF	EXISTING CURB	ITEM 618.30 - DE
STA 118+00 - 123+50 LT & RT	STA 118+00 - 118+70 LT		STA 122+54 LT
	STA 118+90 - 120+27 LT	STA 119+37 - 120+24 RT	STA 122+81 LT
ITEM 406.25 - BITUMINOUS CONCRETE PAVEMENT	STA 120+48 - 121+53 LT	STA 120+42 - 120+75 RT	
STA 118+00 - 123+50 LT & RT	STA 121+73 - 122+62 LT	STA 120+92 - 122+48 RT	
01/110100 123100 ET al (1	STA 122+78 - 123+38 LT		ITEM 203.28 - EX(
			STA 118+72 - 118
			STA 120+27 - 120
ITEM 616.28 - CAST IN PLACE CONCRETE CURB, TYPE B	ITEM 618.10 - PORTLAND (CEMENT CONCRETE SIDEWALK, 5 INCH	STA 121+54 - 121
STA 118+00 - 122+62 LT STA 118+00 - 122+38 RT	STA 118+00 - 122+60 LT	STA 118+00 - 119+17 RT	
STA 122+78 - 123+50 LT	STA 122+79 - 123+50 LT	STA 119+34 - 120+27 RT	
		STA 120+39 - 120+78 RT	
		STA 120+89 - 122+47 RT	ITEM 629.20- ADJ
			STA 118+16 LT
			STA 119+47 LT
		CEMENT CONCRETE SIDEWALK, 8 INCH	STA 120+70 LT
	STA 119+17 - 119+34 RT	STA 121+45 LT	
	STA 120+27 - 120+39 RT		
	STA 120+27 - 120+39 RT STA 120+78 - 120+90 RT		
	517 120770 - 120790 RT		

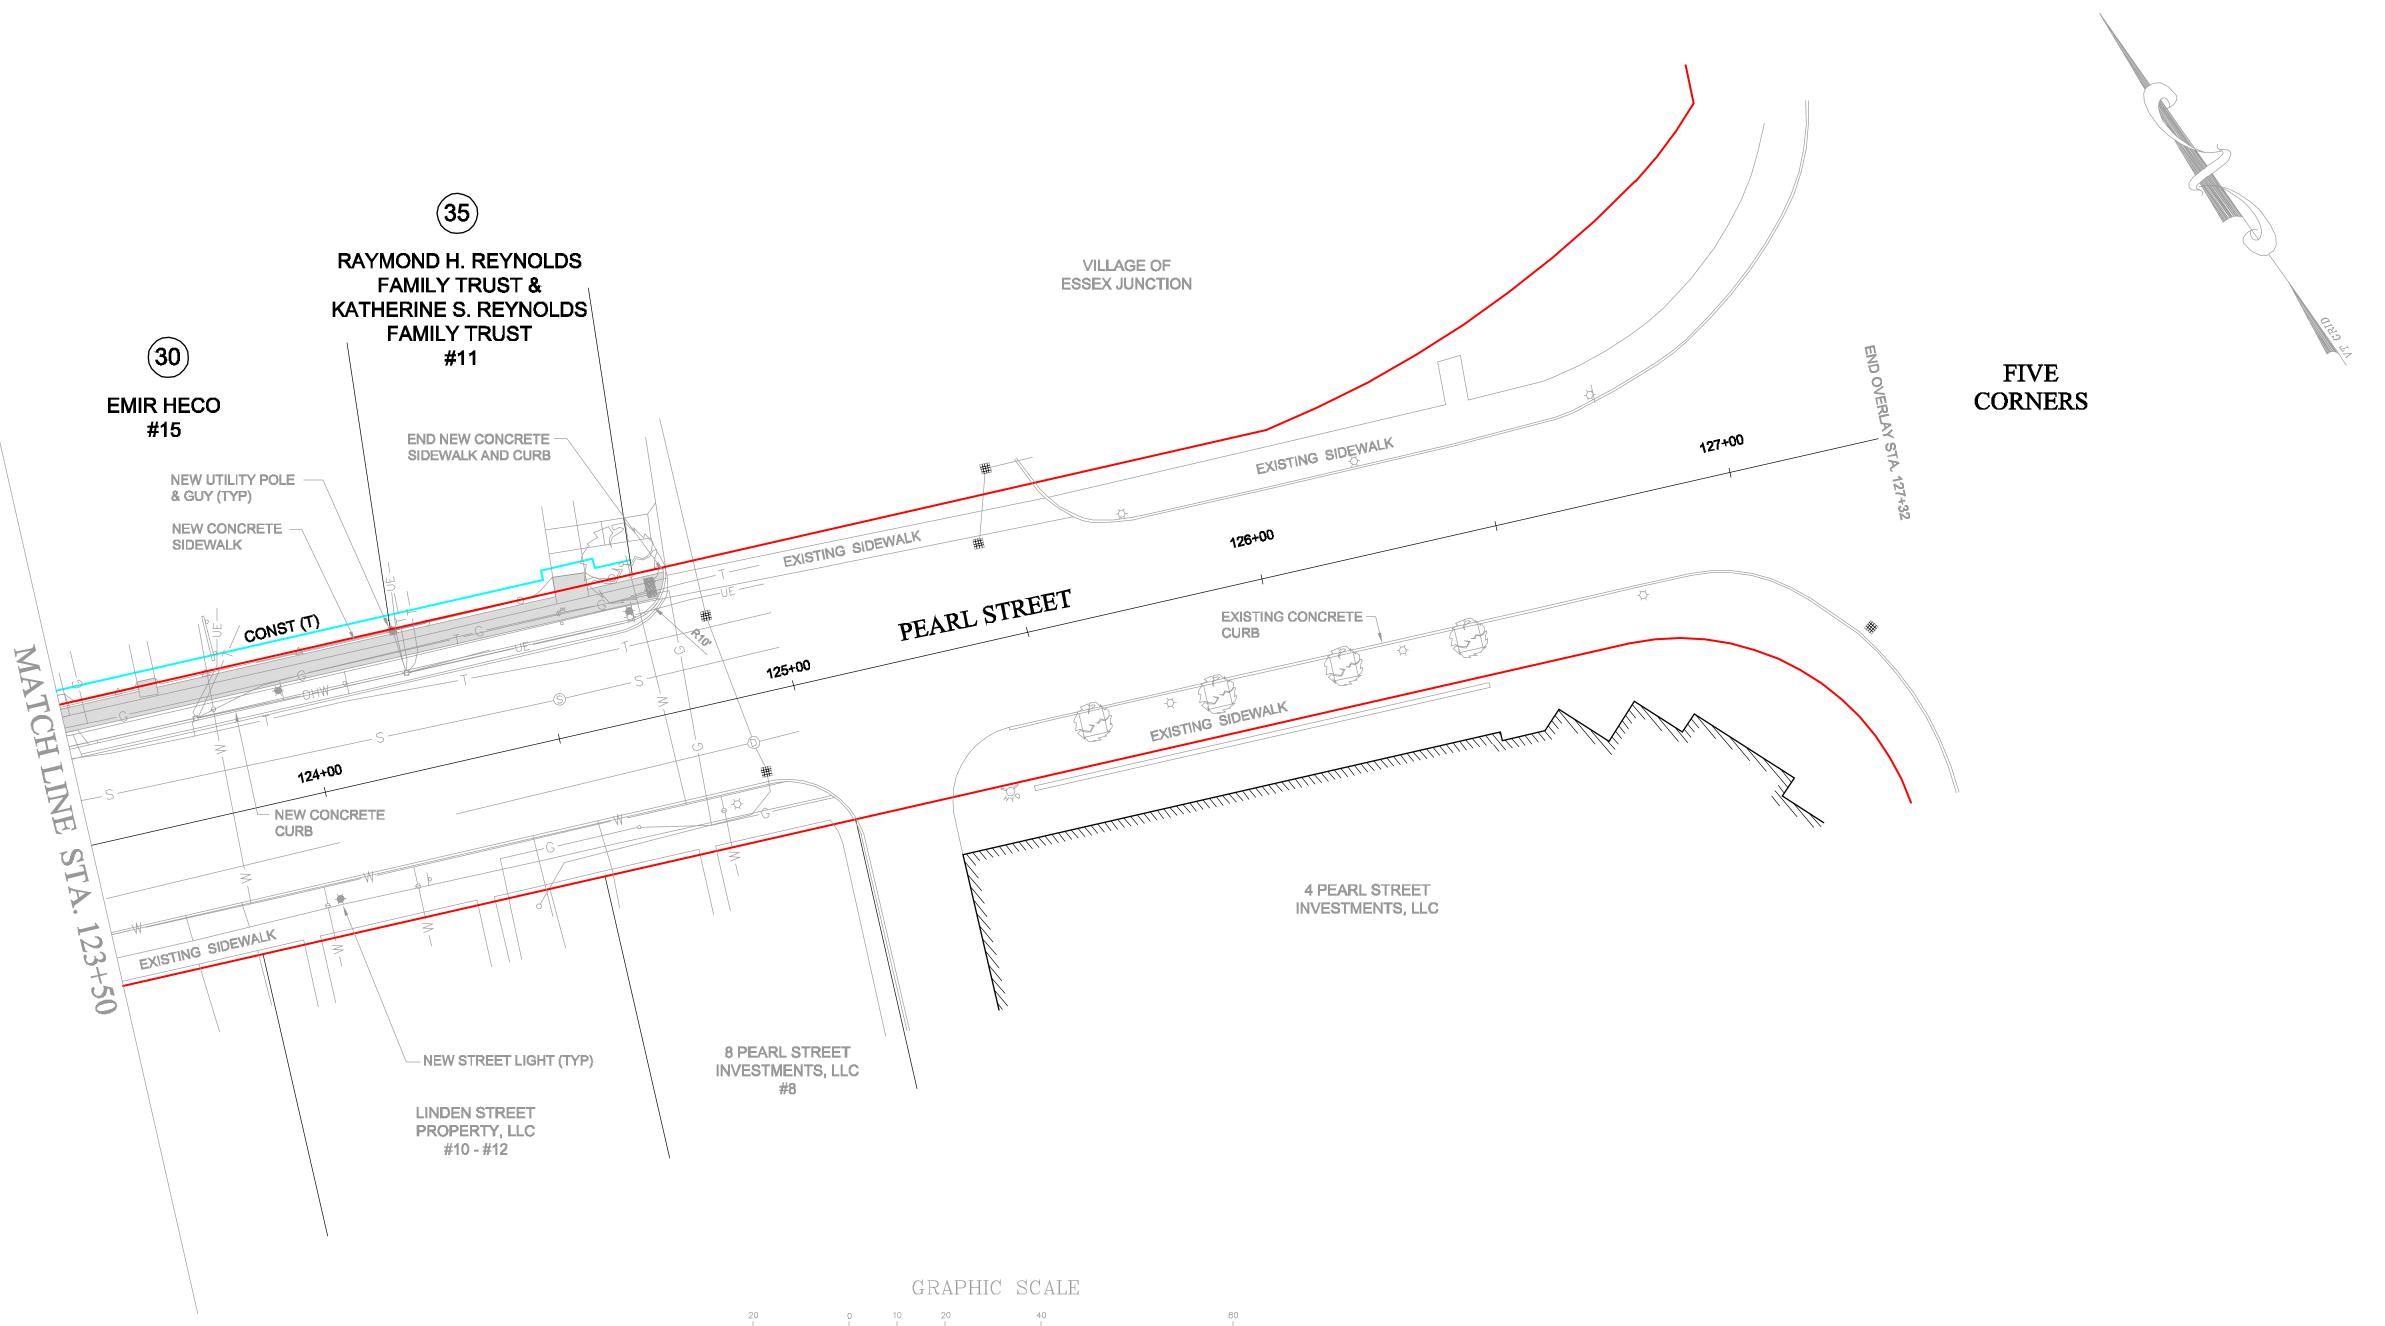

ITEM 210.10 - COLD PLANING, BITUMINOUS PAVEMENT STA 123+50 - 127+32 LT & RT

ITEM 406.25 - BITUMINOUS CONCRETE PAVEMENT STA 123+50 - 127+32 LT & RT

ITEM 616.41 - REMOVAL OF EXISTING CURB STA 123+50 - 124+79 LT

ITEM 616.28 - CAST IN PLACE CONCRETE CURB, TYPE B STA 123+50 - 124+79 LT

ITEM 618.10 - PORTLAND CEMENT CONCRETE SIDEWALK, 5 INCH STA 123+50 - 124+79 LT

ITEM 618.30 - DETECTABLE WARNING SURFACE STA 124+75 LT

(IN FEET) 1 inch = 20 ft.

ITEM 629.20- ADJUST ELEVATION OF VALVE BOX STA 123+81 LT STA 124+72 LT

ITEM 900.620 - SPECIAL PROVISION (STREET LIGHT) STA 123+98 RT STA 123+95 LT STA 124+70 LT

PRELIMINARY **RIGHT-OF-WAY PLANS** APRIL 22, 2015

Essex Junction STP 5300(14) VT Route 15 - Pearl Street Link



Civil Engineer **Lamoureux & Dickinson** Consulting Engineers, Inc. 14 Morse Drive, Essex, VT 05452 802-878-4450 www.LDengineering.com



Kirick Engineering Assoc., P.C. 5399 Williston Road, Suite 103 Williston., VT 05495 802-655-5731

RIGHT OF WAY PLAN

Project No. 14119 Design RD Drawn BH Date 3-19-15 Scale 1" = 20' Sheet number 11 (SHEET #60)